




South Elevation (Halesfield 18 View (whole frontage))

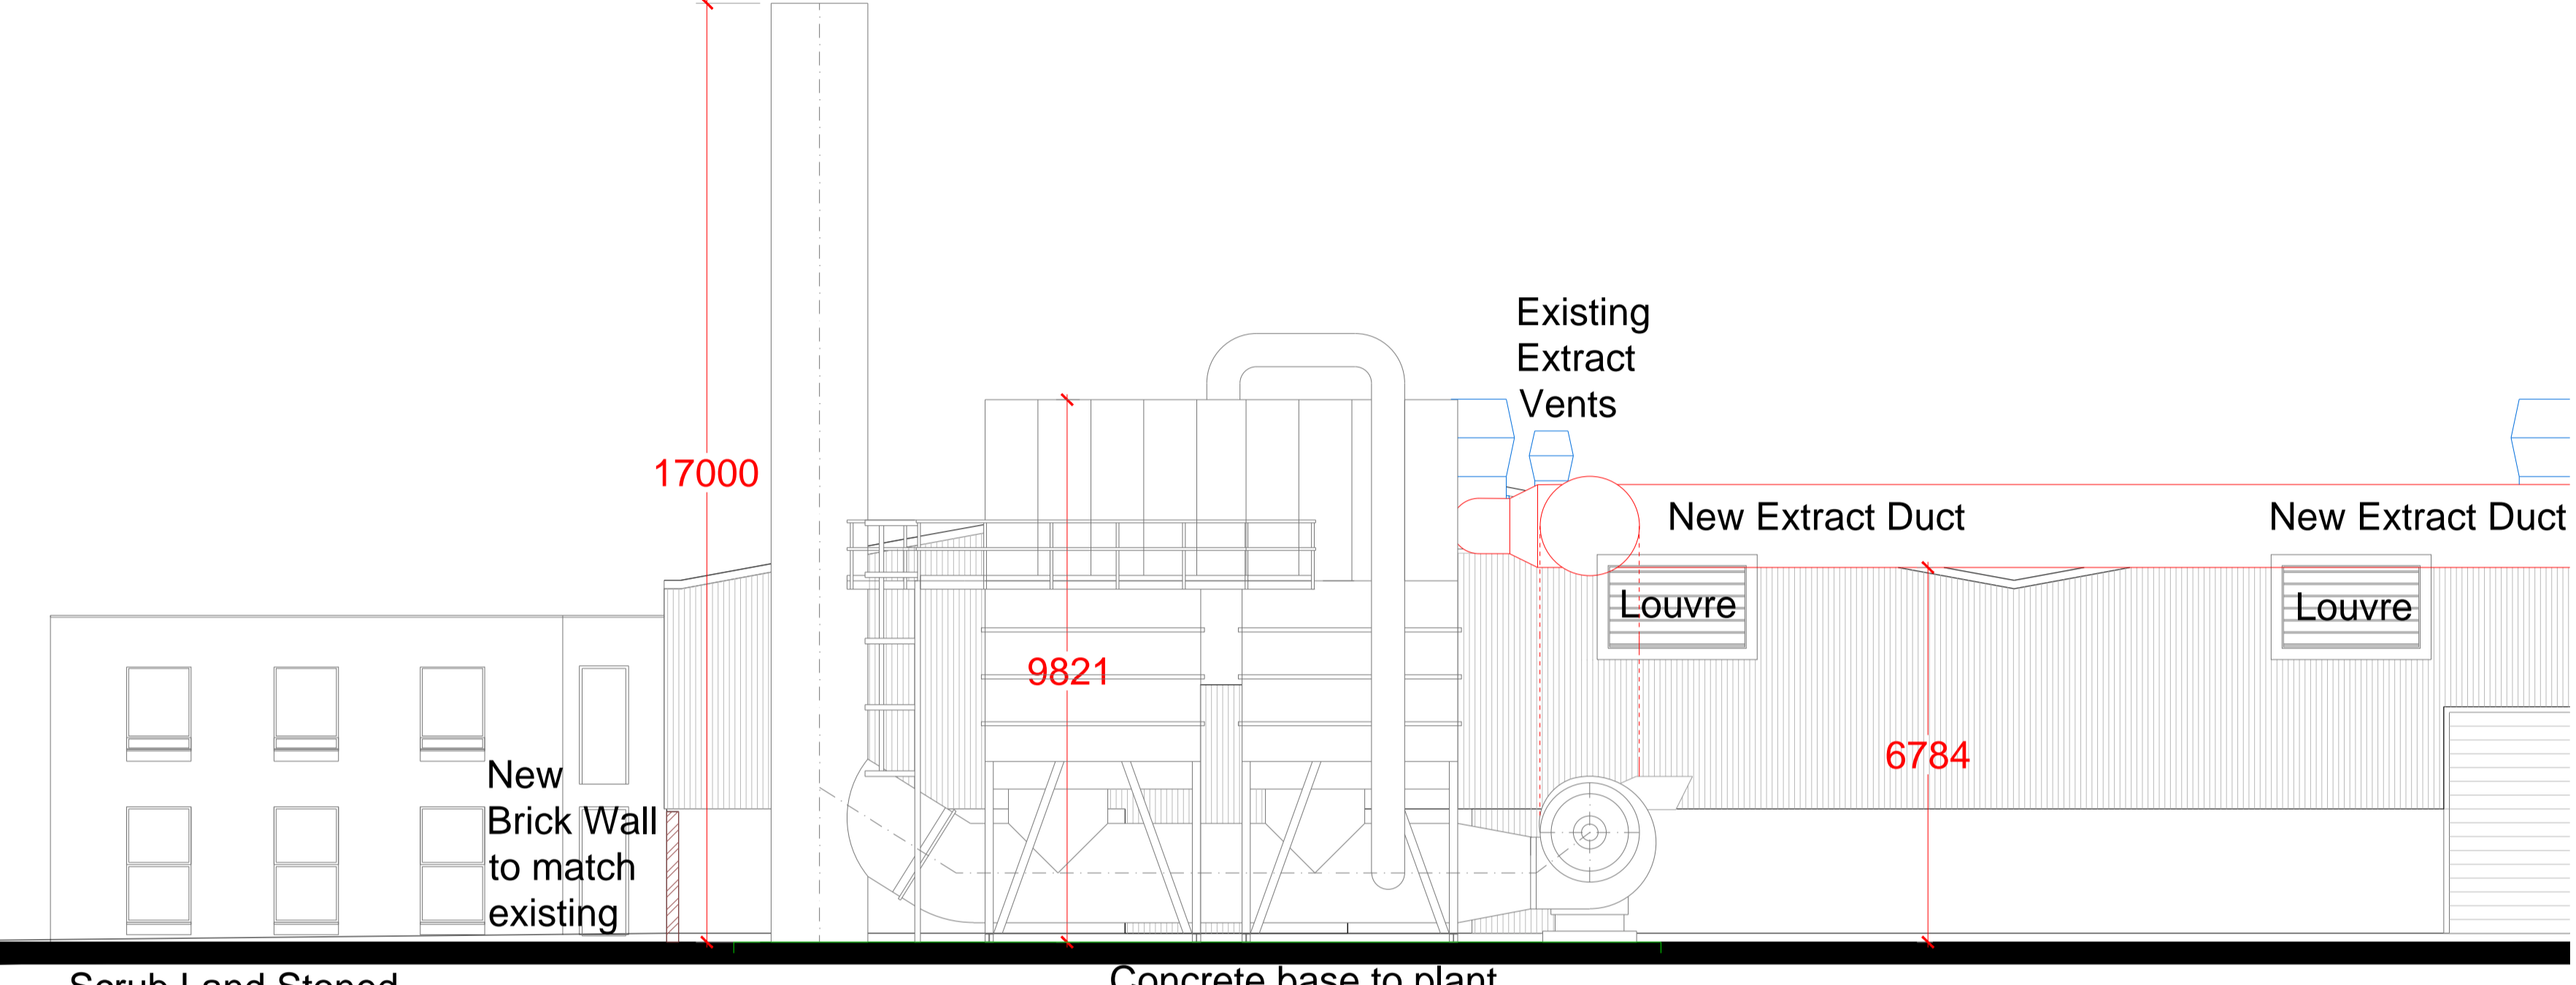


South Elevation (Halesfield 18 View)

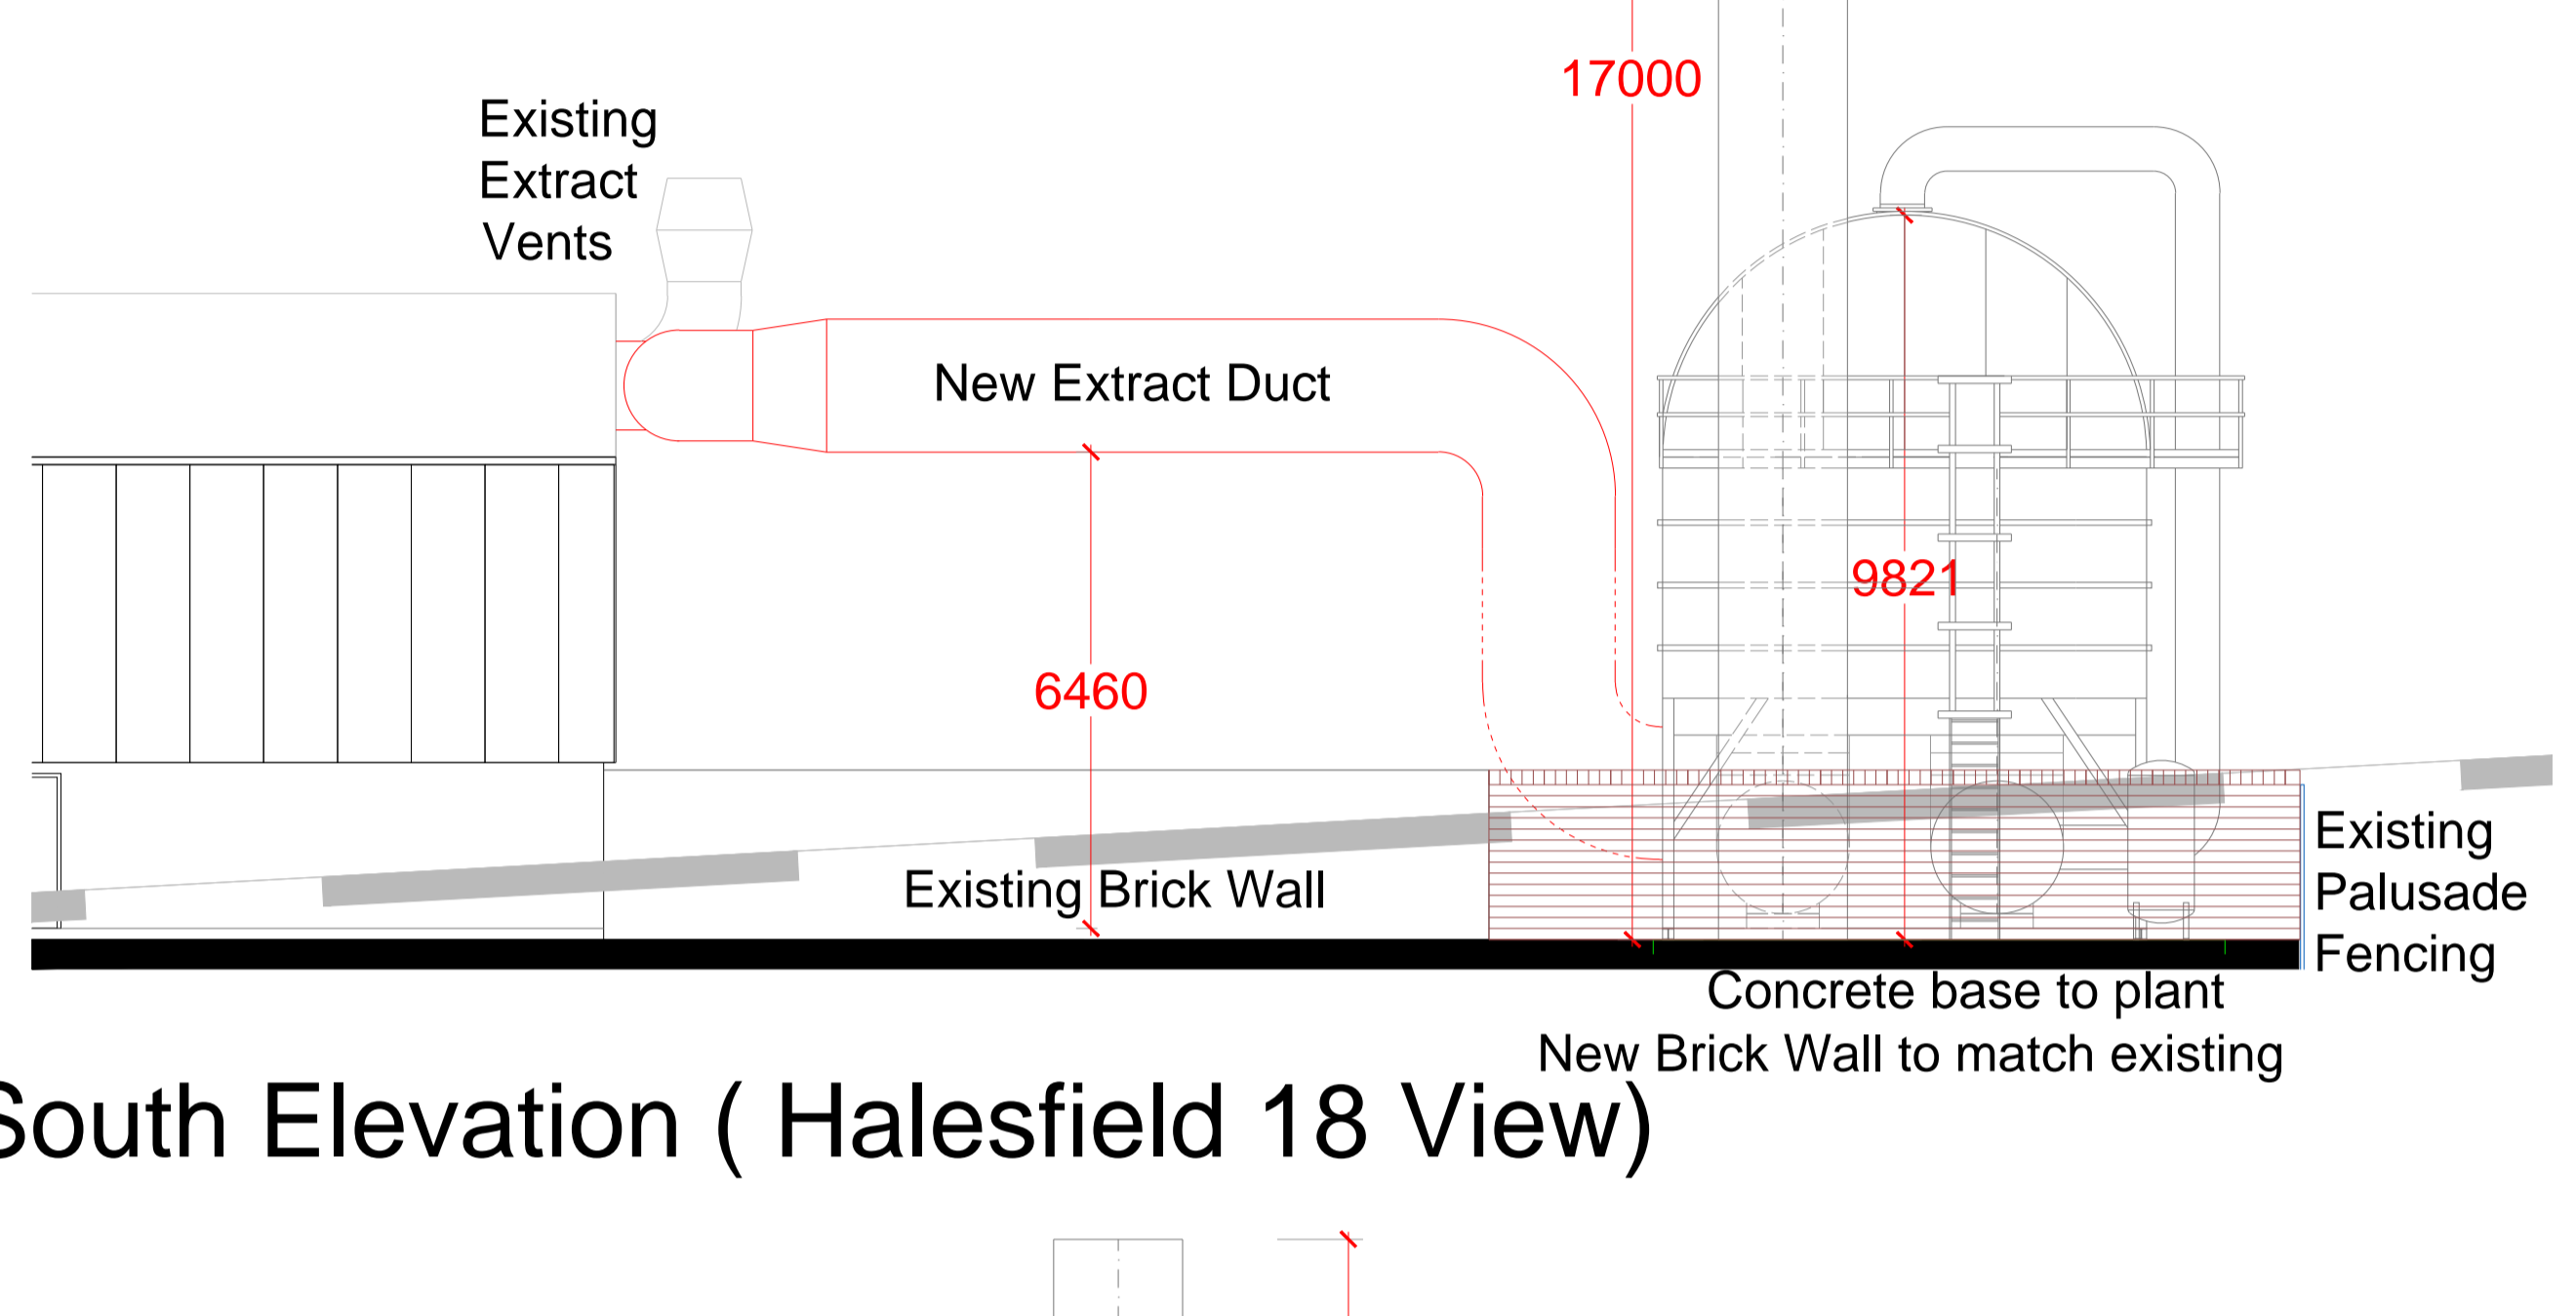


East Elevation (Boundary Fence View)

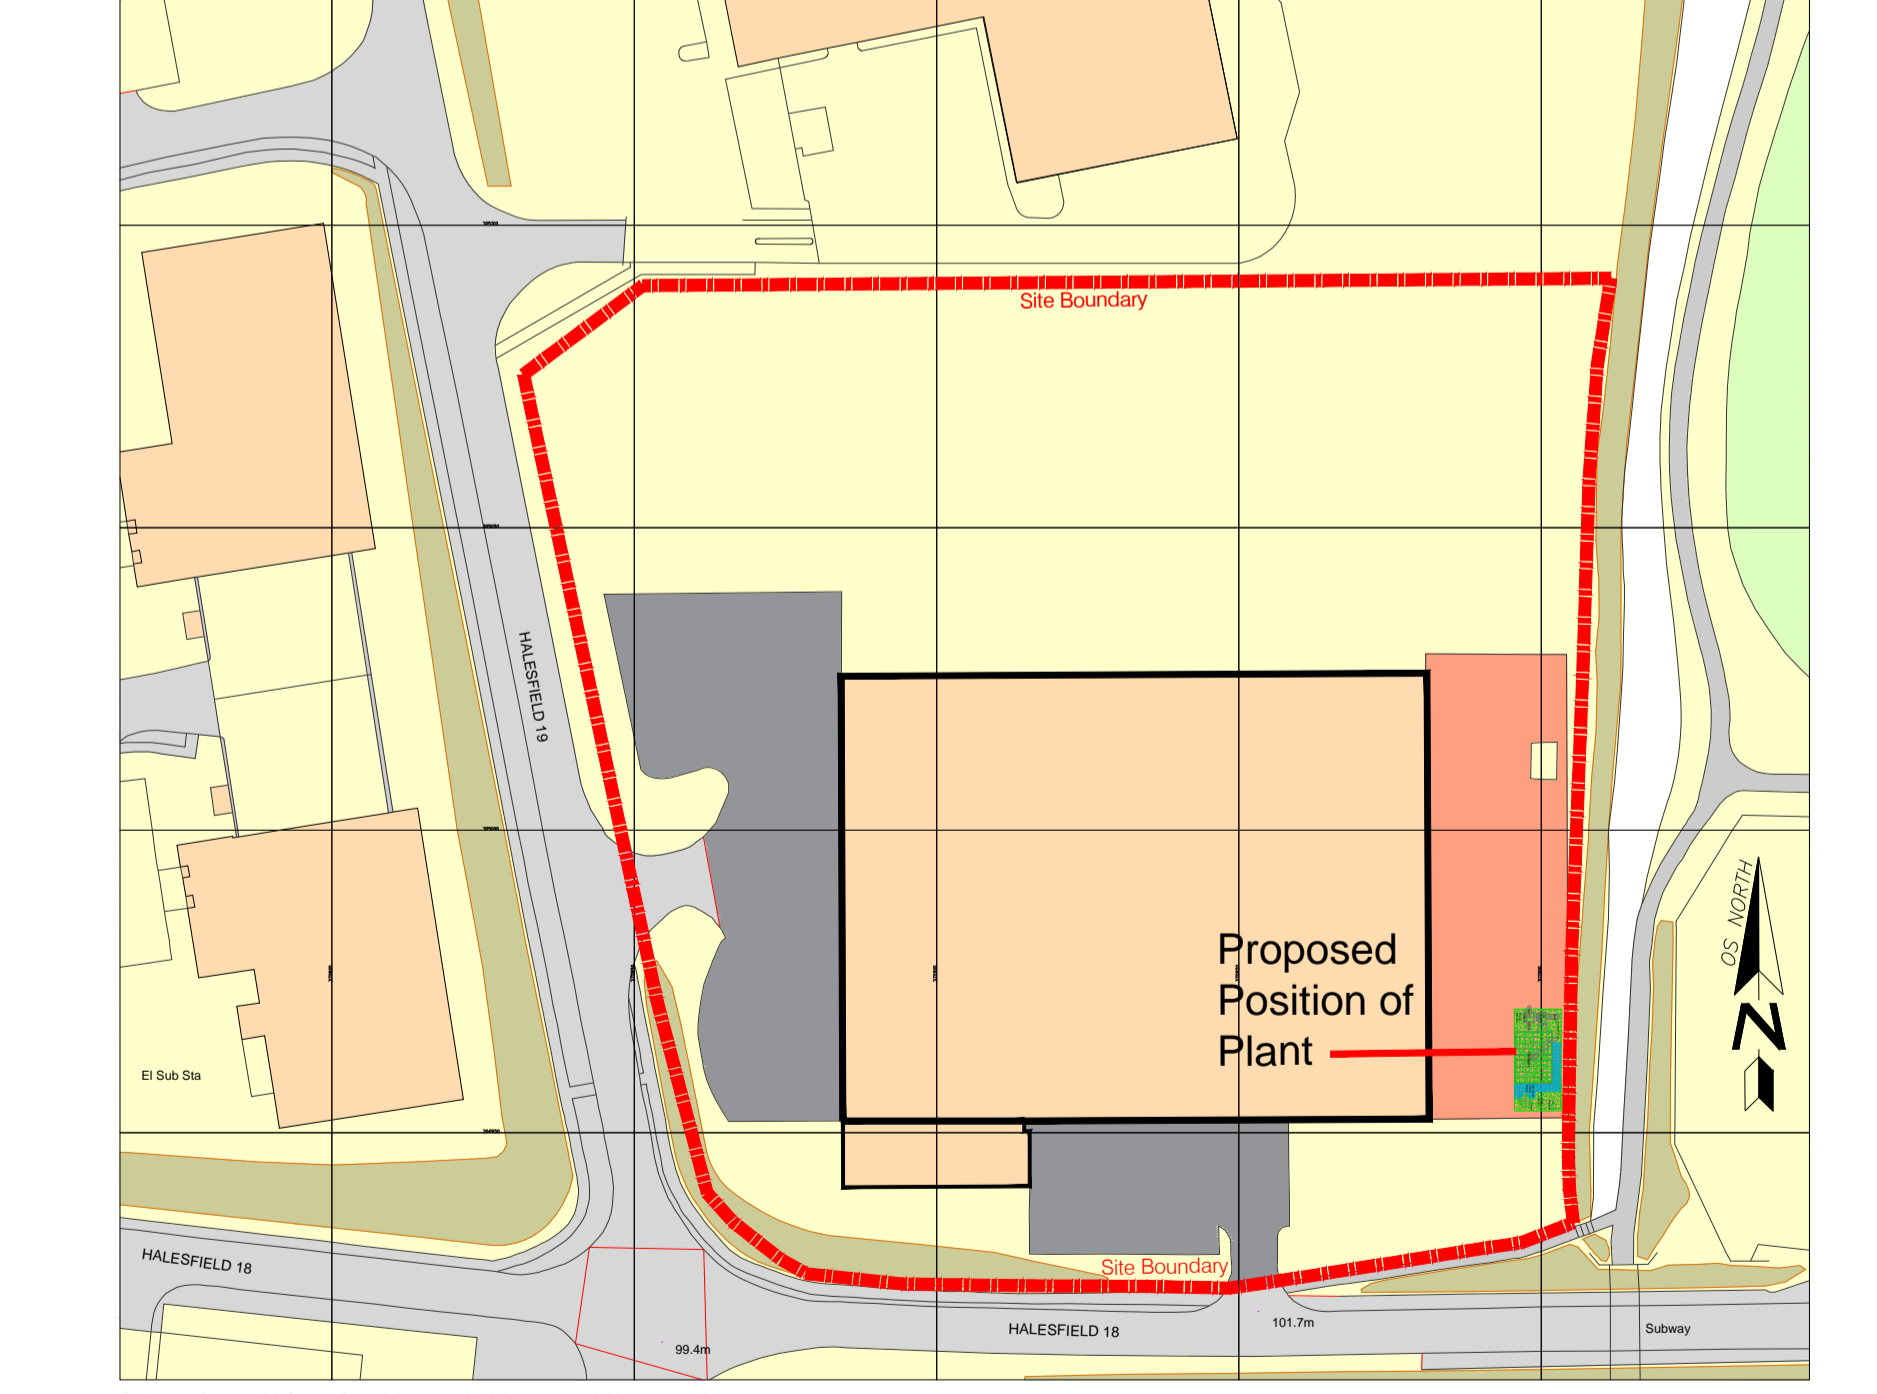

Site Layout Plan

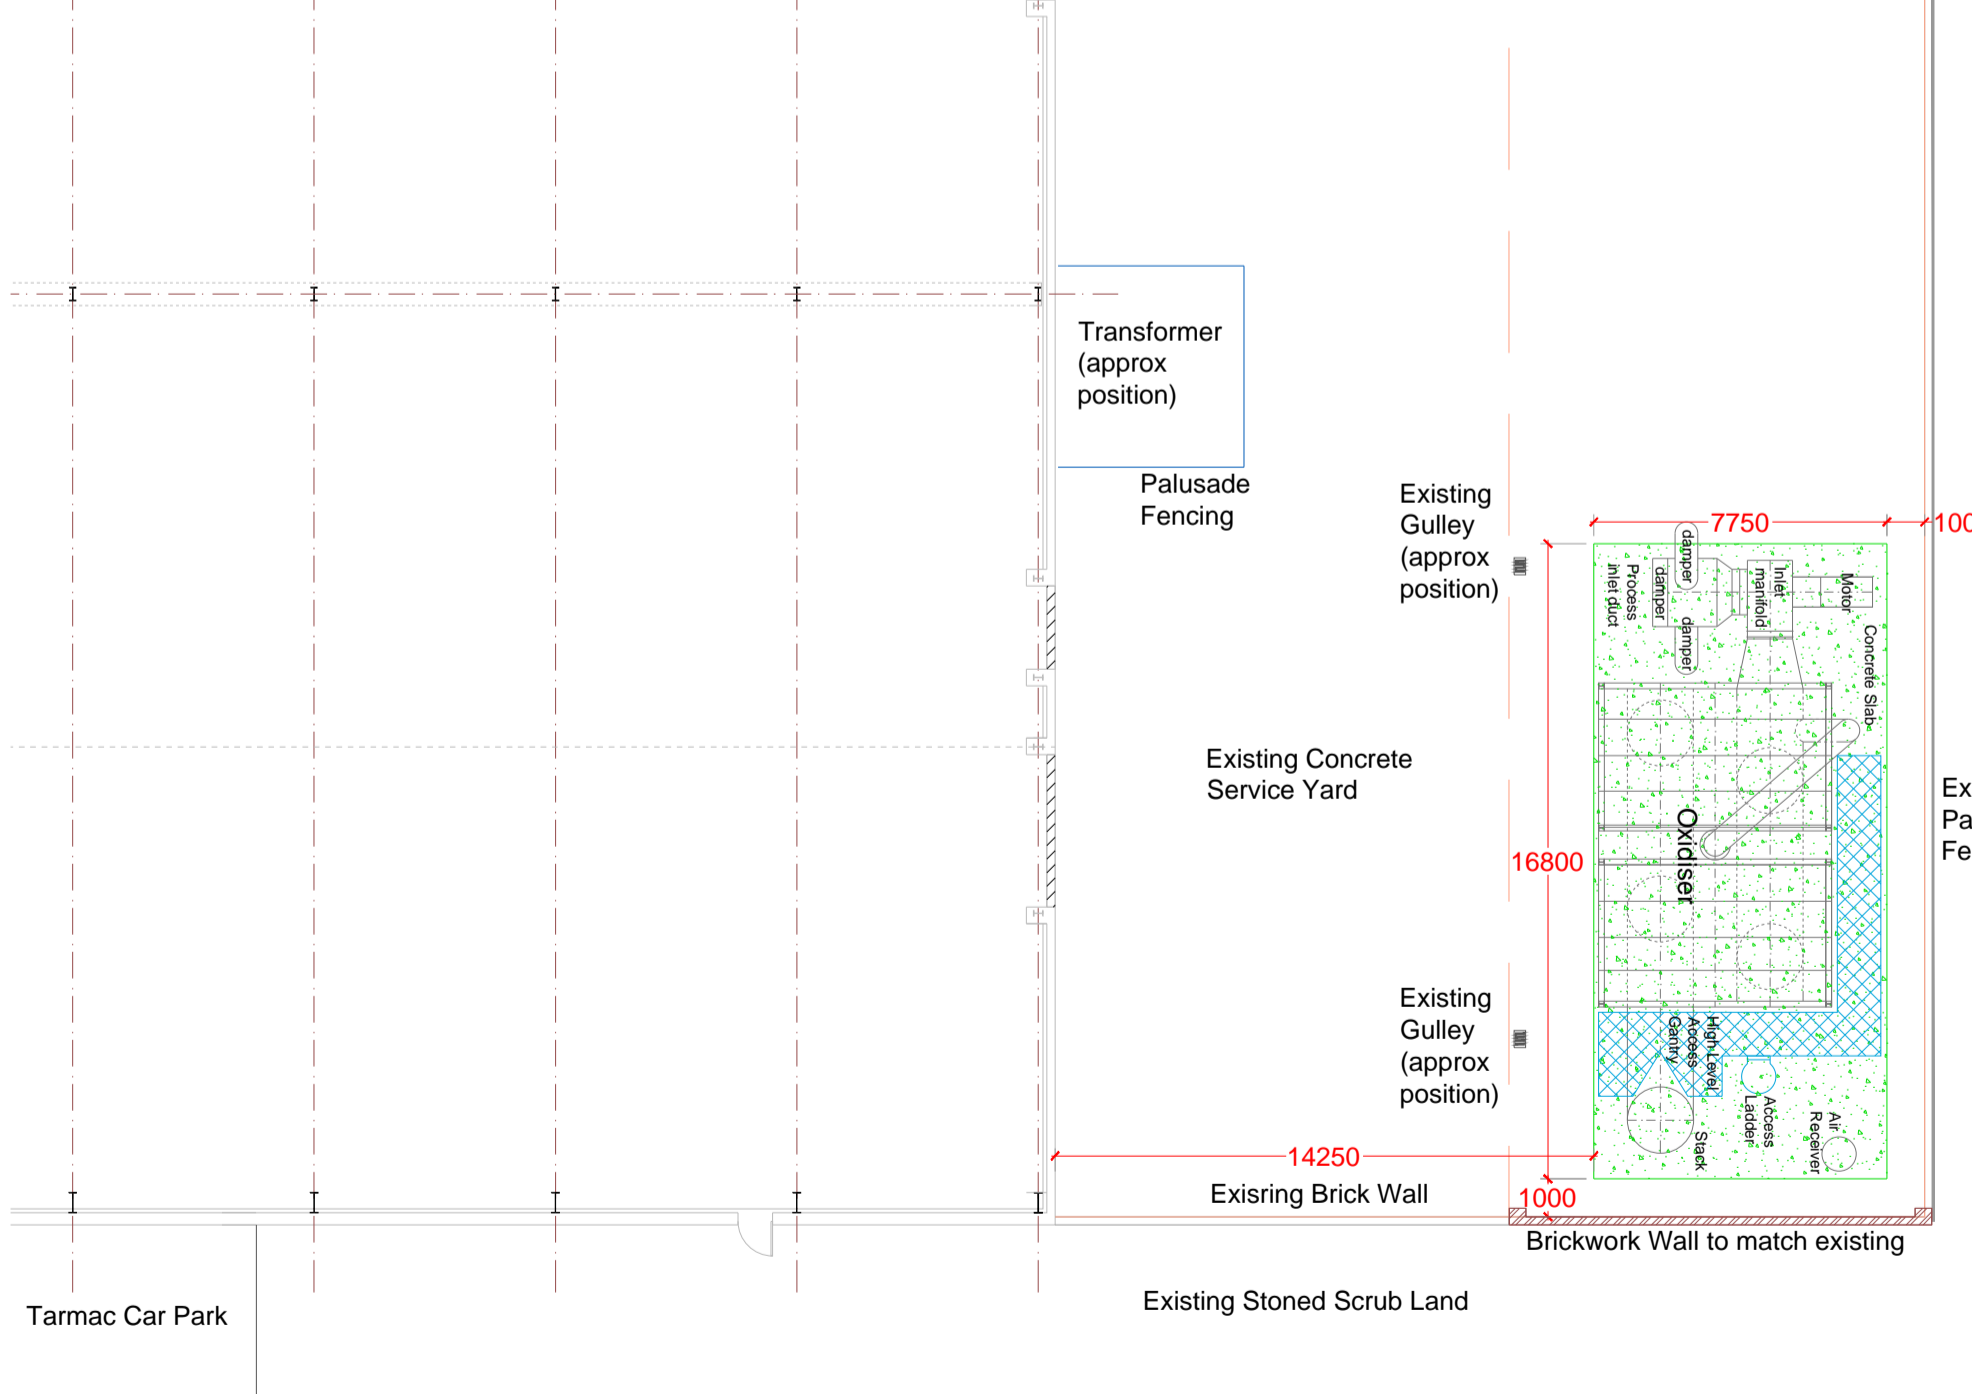

North Elevation (Service Yard View)

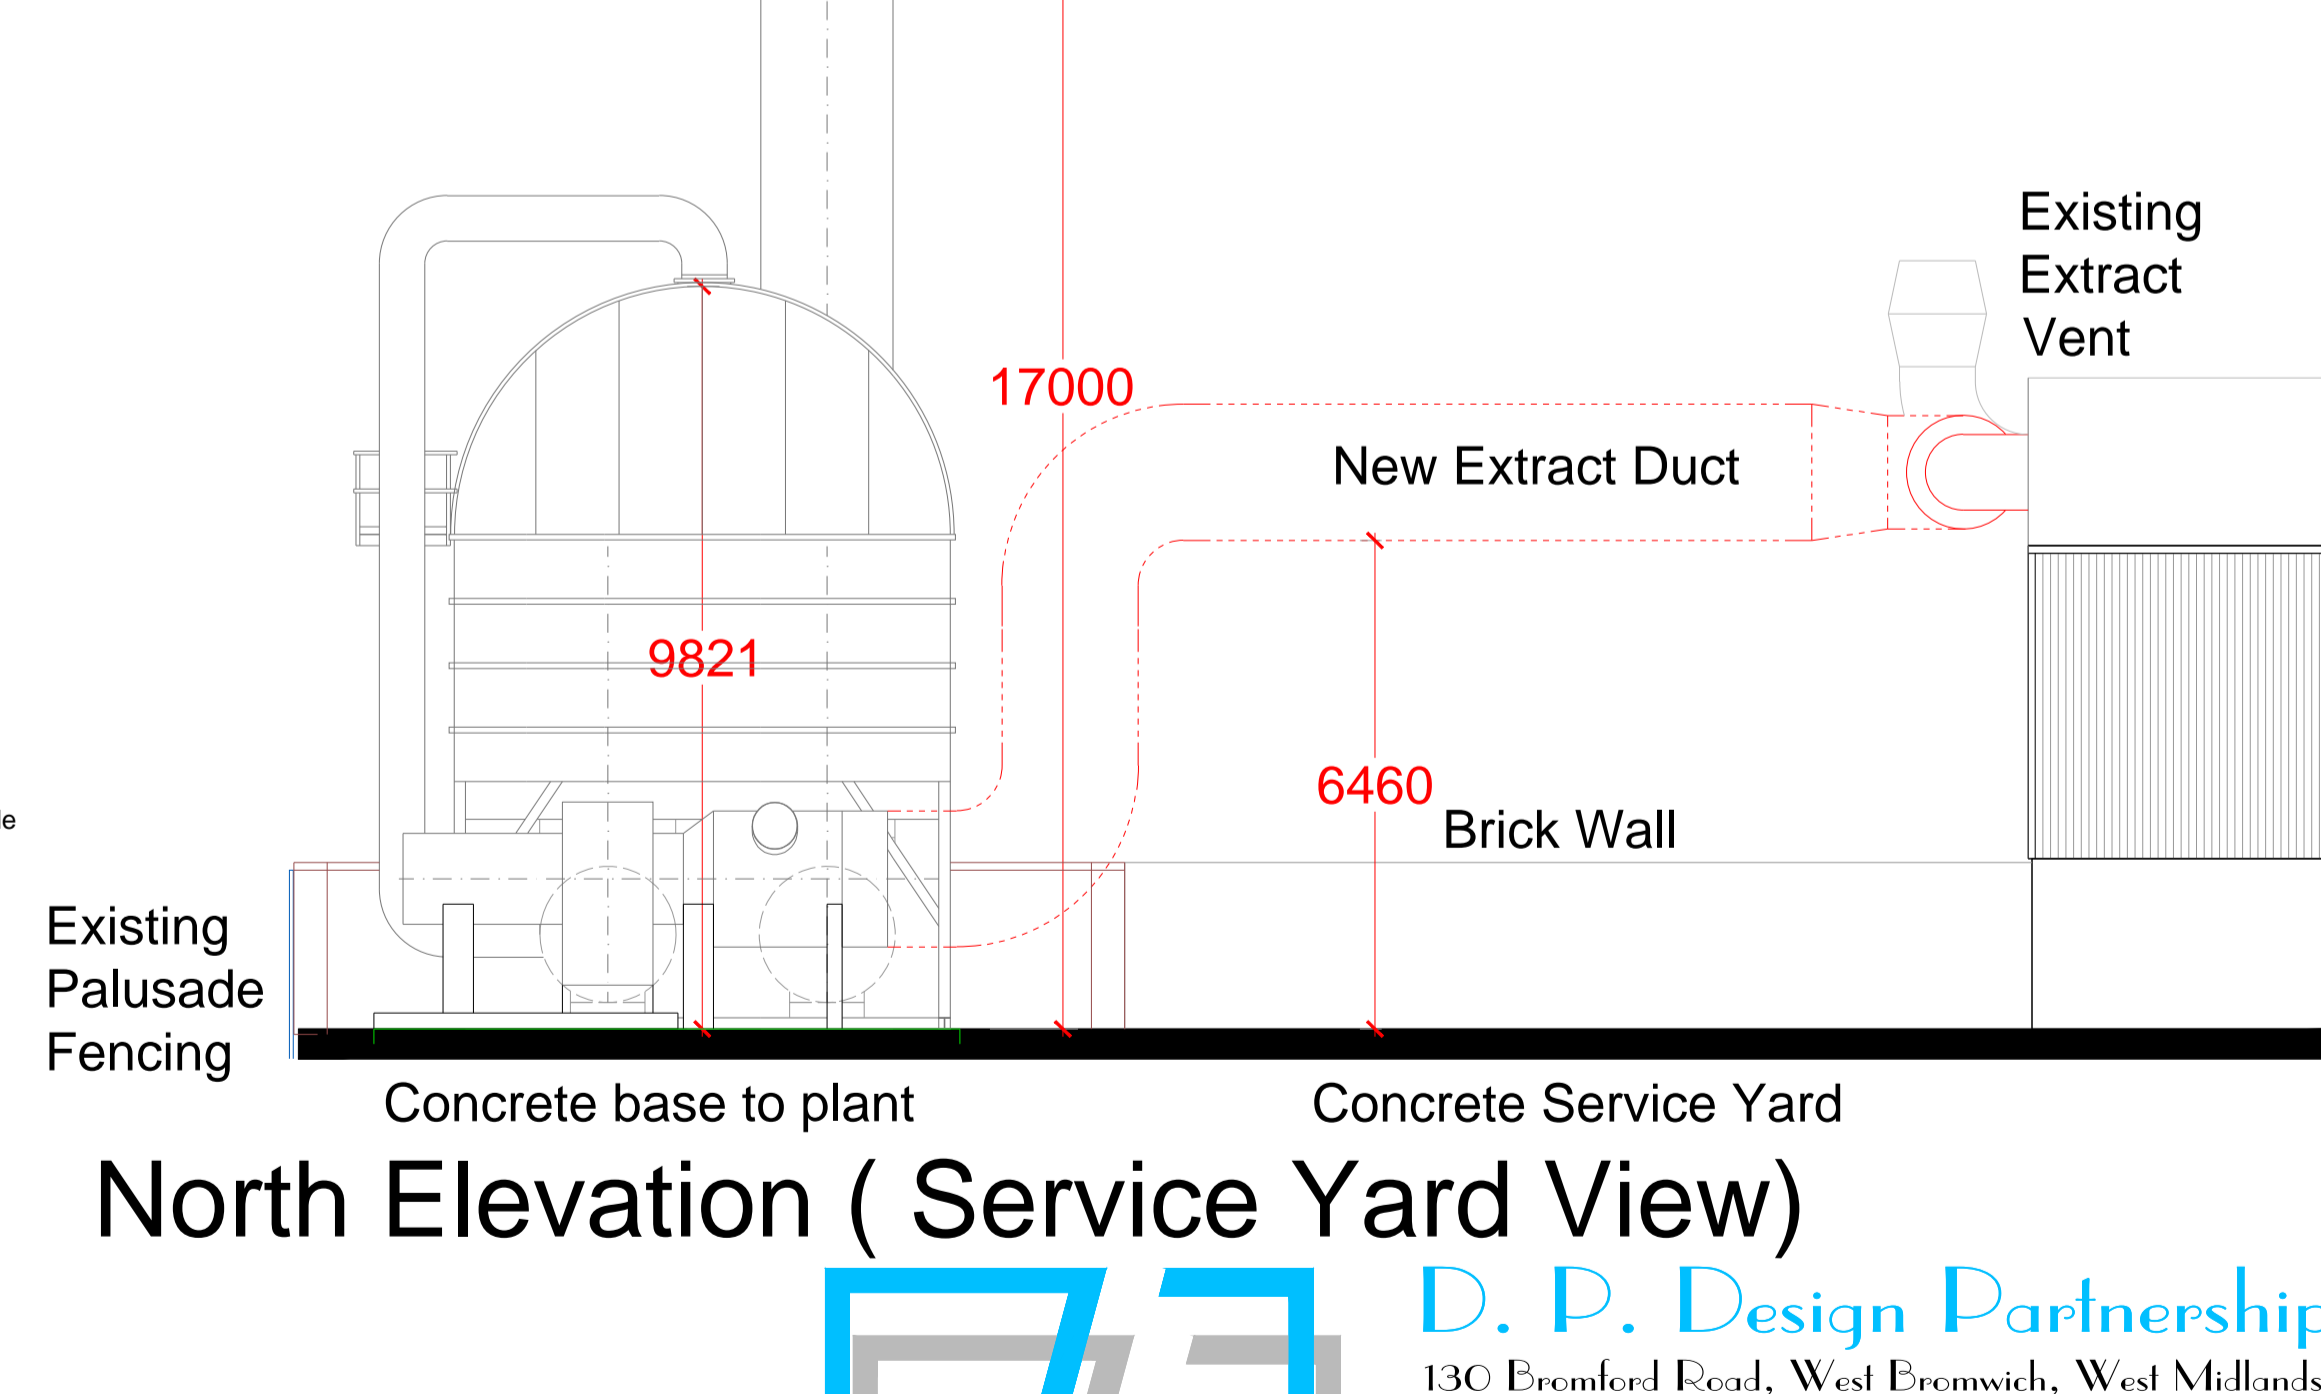


Site Location Plan

REVISION / DATE	1	2	3	4	5	6	7	8	9	10
REVISION / DATE	11	12	13	14	15	16	17	18	19	20

Site Layout Plan

REVISION / DATE	1	2	3	4	5	6	7	8	9	10
REVISION / DATE	11	12	13	14	15	16	17	18	19	20

TITLE Proposed Site Location, Site Layout Plan and Elevations SCALE 1:100@A1, 1:200@A1, 1:1250@A1

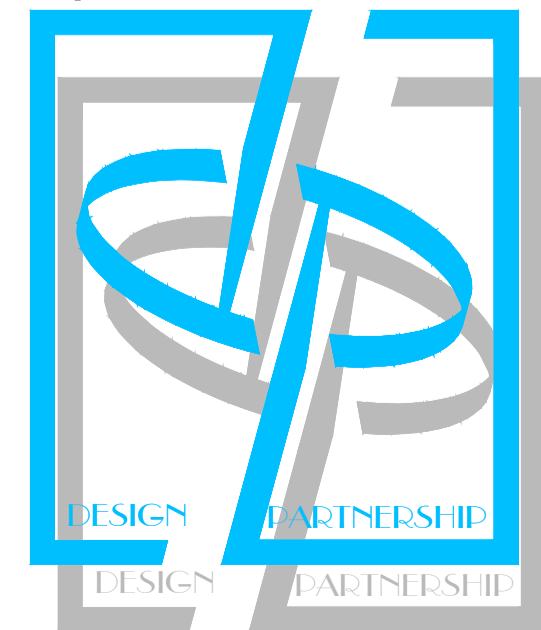

D. P. Design Partnership
 130 Bromford Road, West Bromwich, West Midlands.
 Tel 0121-544-5446 Fax/Modem 0121-544-5448
 E-Mail dpdesign@btconnect.com B70 7JB

CLIENT WZ Packaging Limited

DRAWING STATUS PRELIMINARY SCHEME DESIGN TENDER PLANNING CONTRACT BLDG. REG'S CONSTRUCTION COMPLETION

PROJECT Halesfield 18, Telford Shropshire.

DATE November 2017

JOB No 780 DRG No 002 REV -