



Existing South Elevation (Scale 1:100)

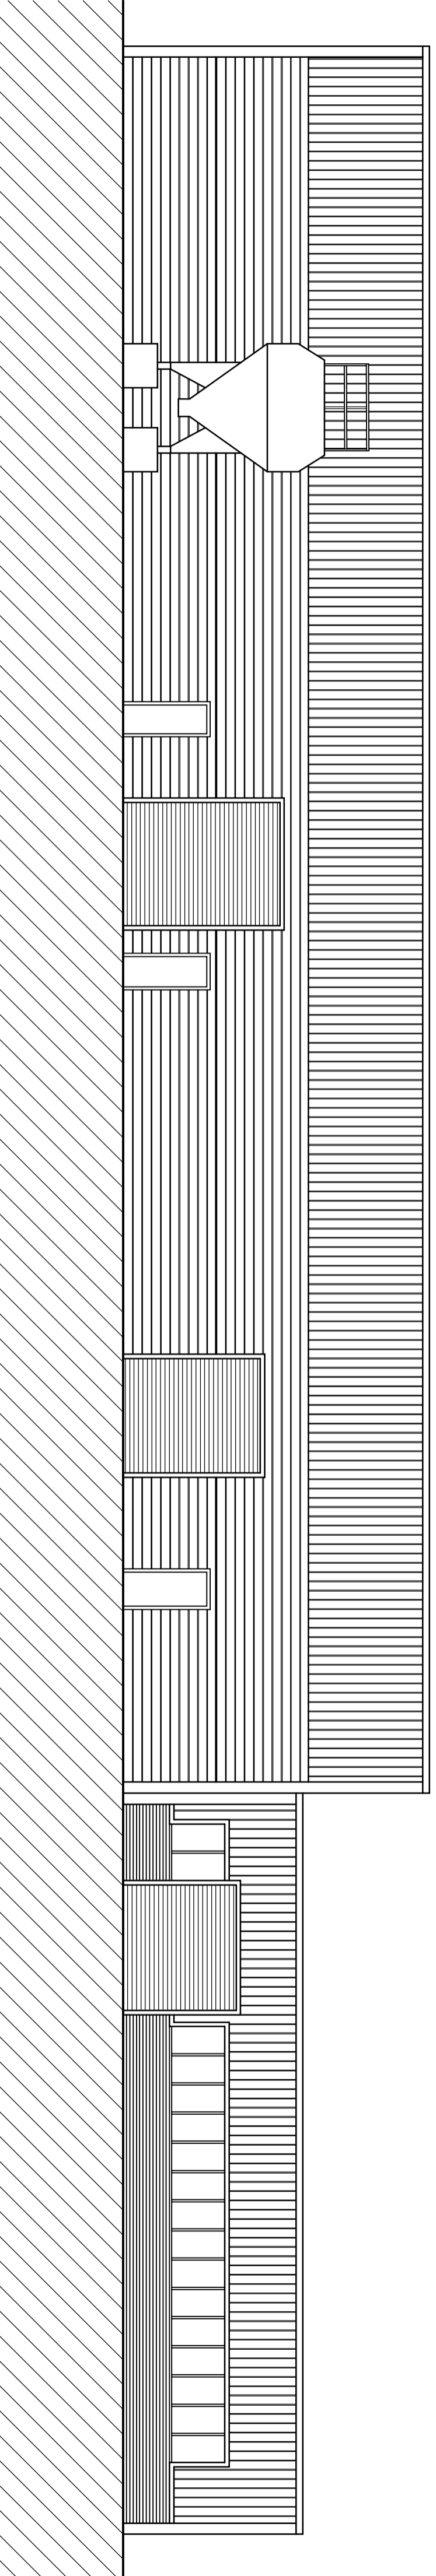

Proposed South Elevation (Scale 1:100)

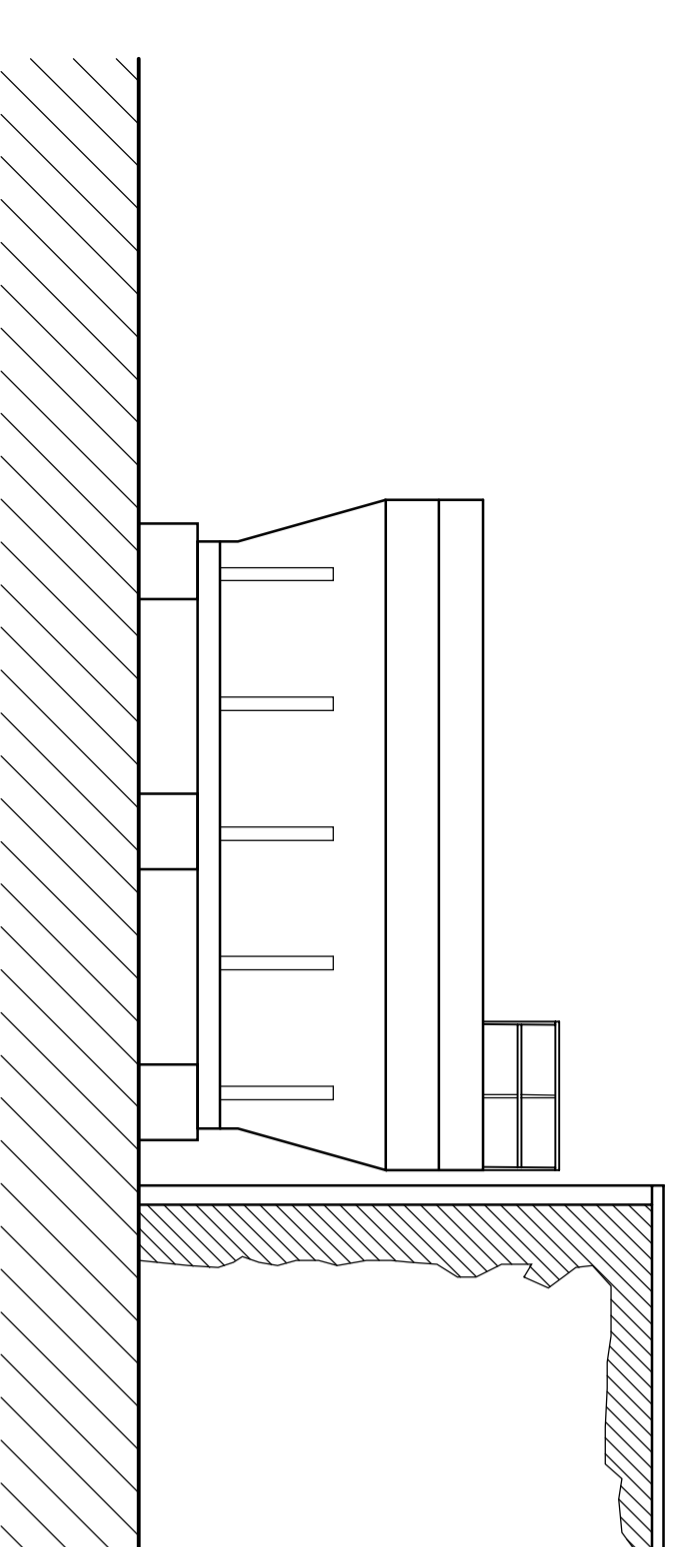

Proposed East Elevation (Scale 1:100)

AP ARCHITECTURE LIMITED
101/111
2008

101/111
2008

Client: **Elite Precast Concrete Ltd.**

Project: **Halesfield 9**

Halesfield

Telford, TF7 4QW

Drawing: **Existing & Proposed South Elevation**

Date: **25.10.12**

Drawn By: **LBB**

Drawing No.: **AP12040/11**

Revision: **B**

Scale: **1:100**

AP ARCHITECTURE LIMITED
Chartered Architect & Chartered Professional Technologists

Administration Centre, SE Side, 210, Telford Campus, Fexdale
Telford, Shropshire, TF7 9PT

Tel : 01952 288290 Fax : 01952 288291

Mobile: 07959 500000

Website: www.ap-architects.com