




PROPOSED
**PART SEC/
ELEVATION**
SCALE 1:100@A1

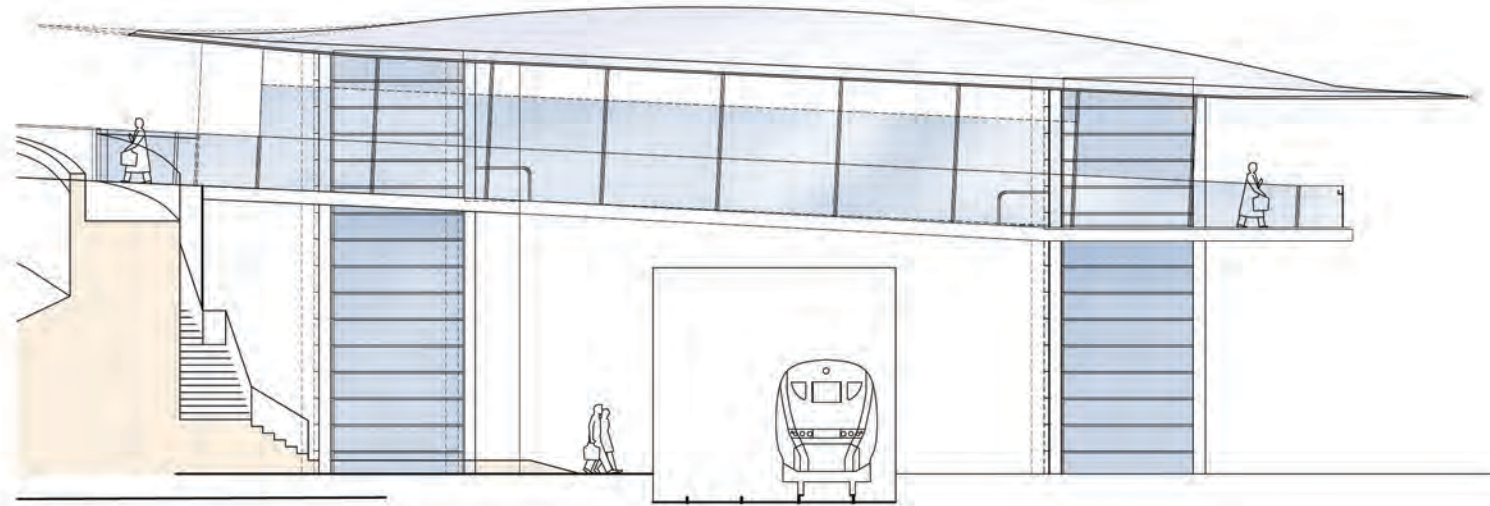


PROPOSED
PART SECTION
SCALE 1:50@A1

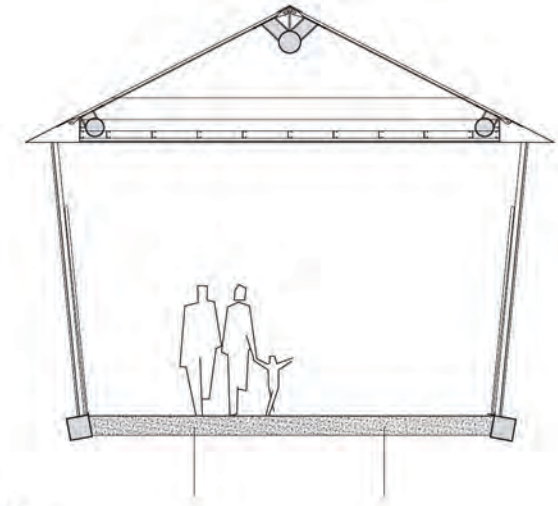

PROPOSED
DECK PLAN
SCALE 1:100@A1

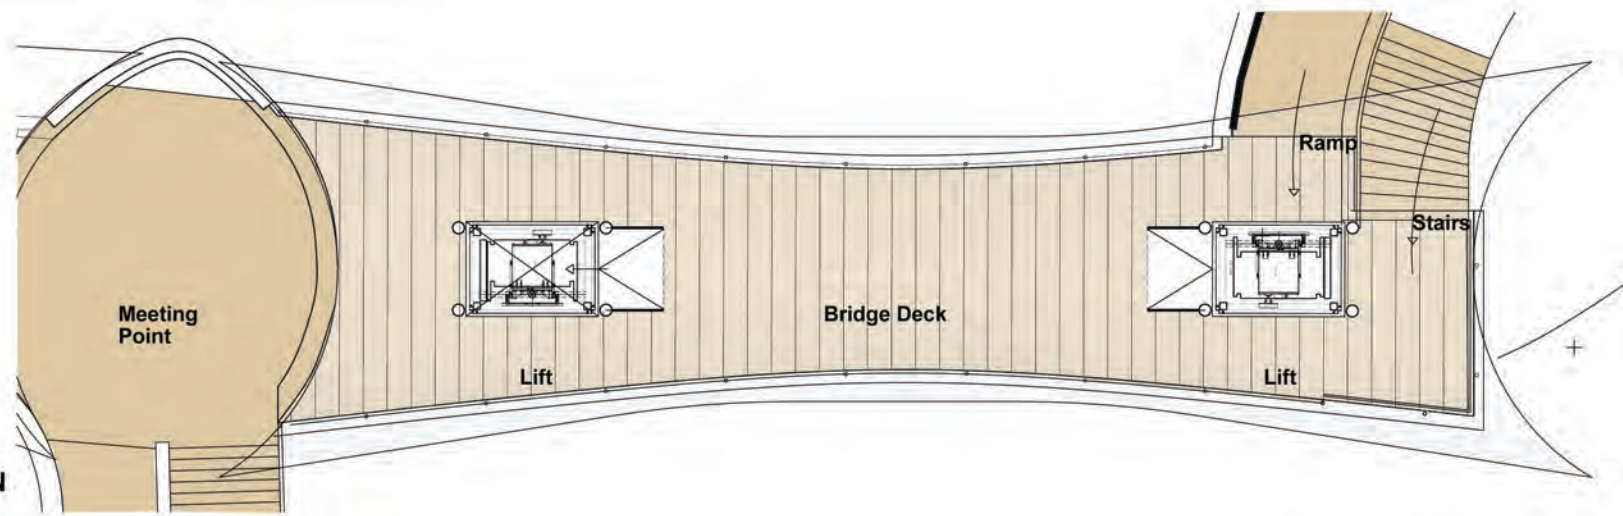

PROPOSED
RIDGE & EAVES DETAILS
SCALE 1:10@A1

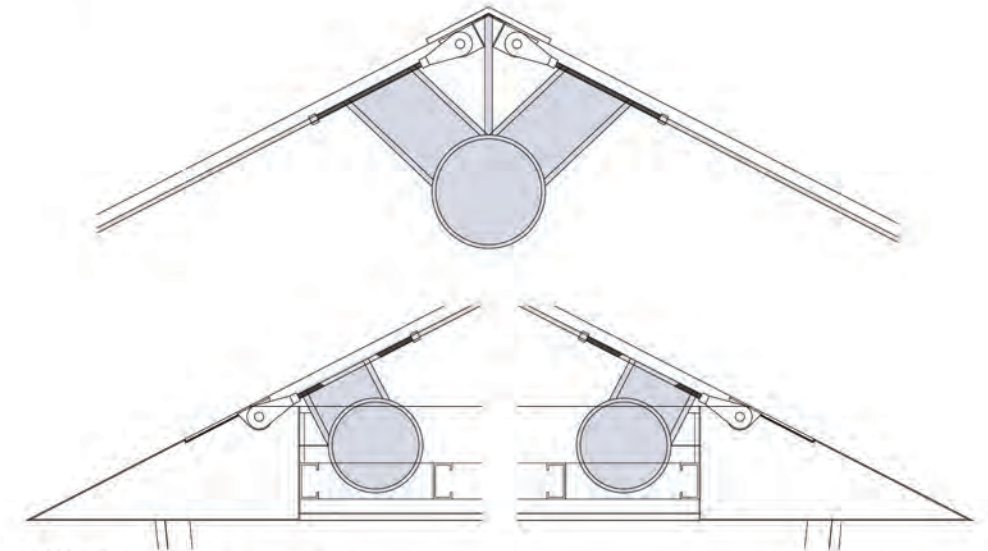

PROPOSED
ROOF PLAN
SCALE 1:100@A1

