



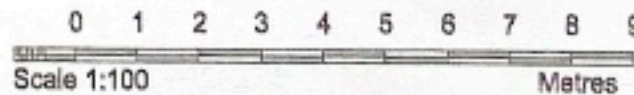

Produced on 27 July 2020 from the Ordnance Survey National Geographic Database and incorporating surveyed revision available at this date.
 This map shows the area bounded by 304972,311502 364972,311644 365114,311844 365114,311502
 Reproduction in whole or part is prohibited without the prior permission of Ordnance Survey.
 Crown copyright 2020. Supplied by *oxpla* ltd trading as UKPlanningMaps.com
 Data licensed for 1 year, expiring 27 July 2021. Unique plan reference: v20/485673/666791

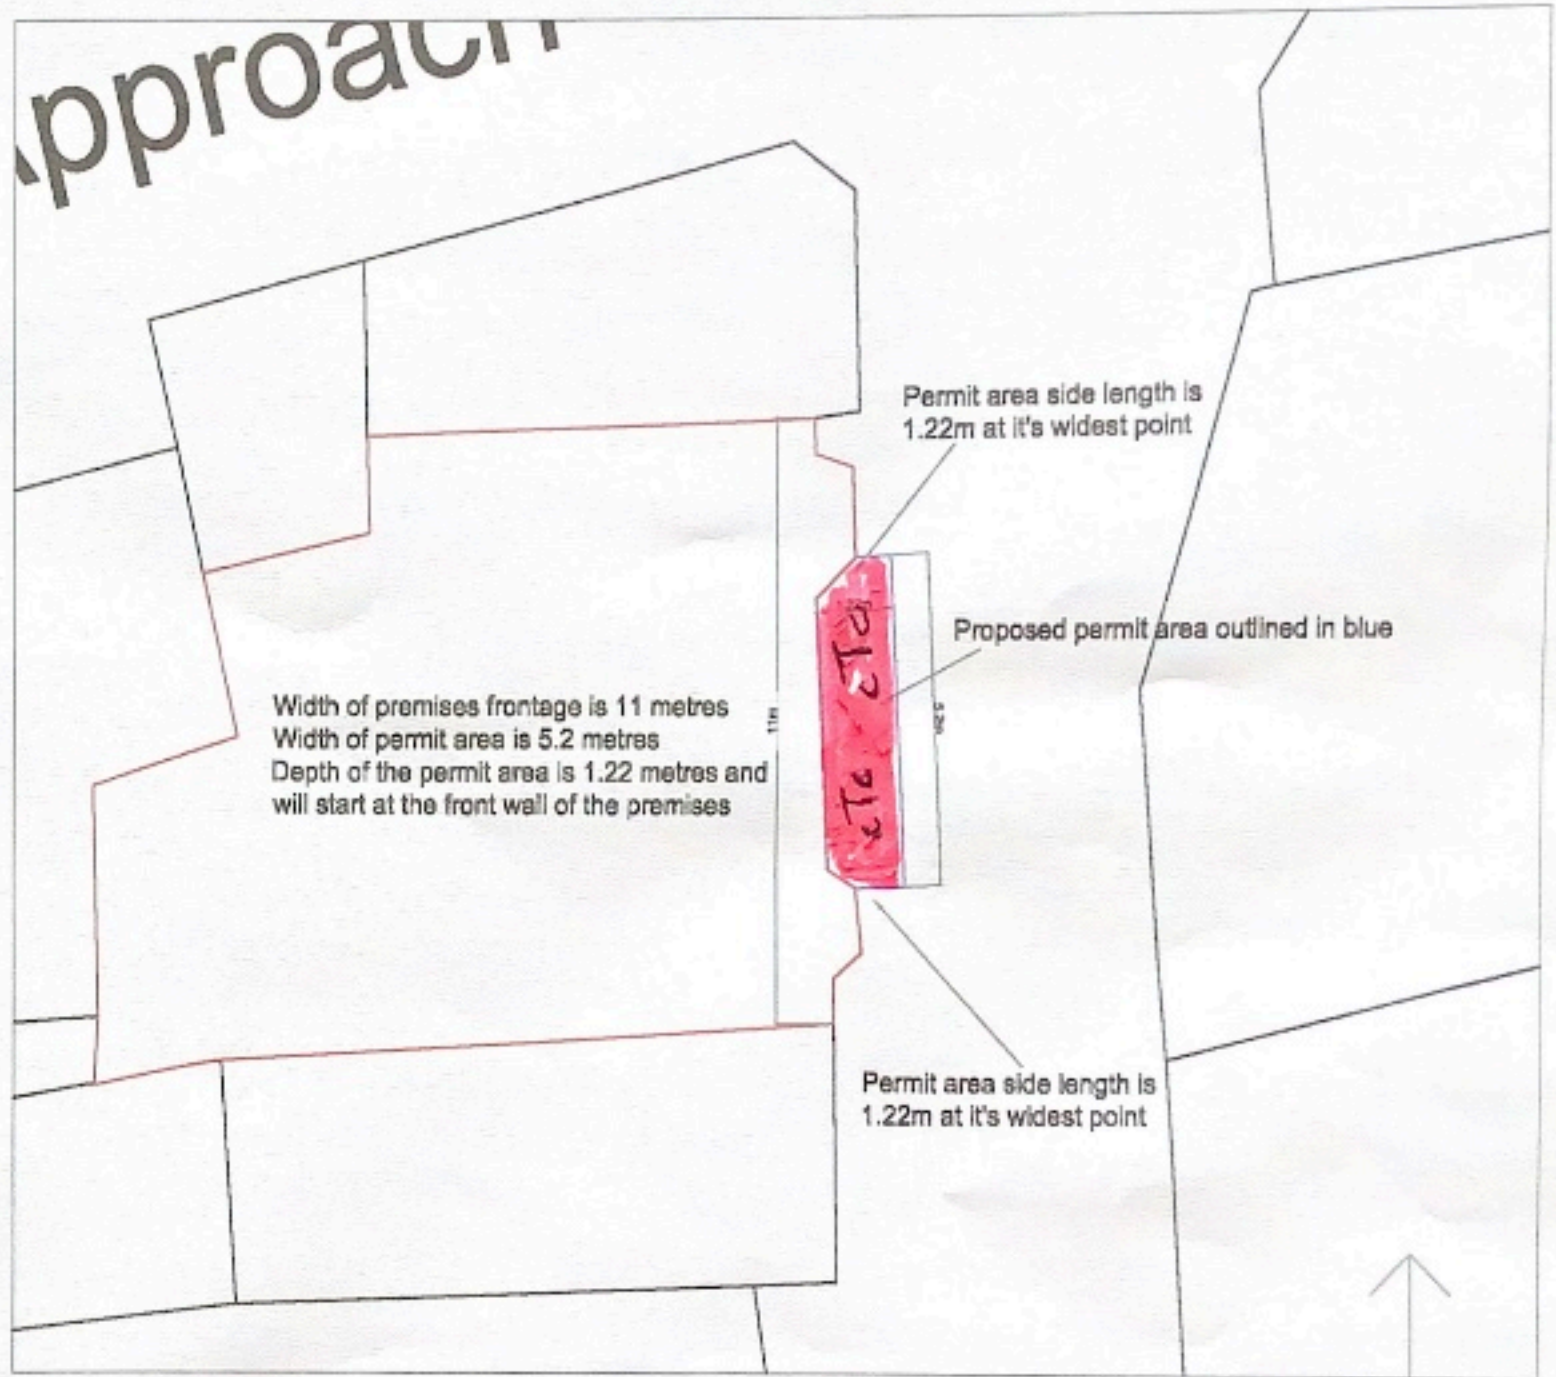

T *F*
 TABLES LOCATED
 Proposed area

T = TABLE G = chair

Applicant: Gill Walker / Gary Dunn	Project: Pavement licence	Revision date:	Revision:	Plan No: PLA001
Address: Dun Cow Duke street Wellington Telford TF1 1BJ	Scale: As shown @ A3	Date: 27/07/2020	Title: Location and Site Plans	