


QTY: 2	REF: 2702	End of temporary diversion route (text)	
QTY: 5	REF: 2703	Direction of temporary diversion route from junction ahead (45 deg left)	
QTY: 4	REF: 2703	Direction of temporary diversion route from junction ahead (ahead)	
QTY: 1	REF: 2703	Direction of temporary diversion route from junction ahead (right)	
QTY: 1	REF: 2702	Start of temporary diversion route (ahead)	
QTY: 3	REF: 7010-1	Nature of temporary hazard ahead - Road Closed	
QTY: 1	REF: 2703	Direction of temporary diversion route from junction ahead (left)	
QTY: 2	REF: 2702	Start of temporary diversion route (right)	

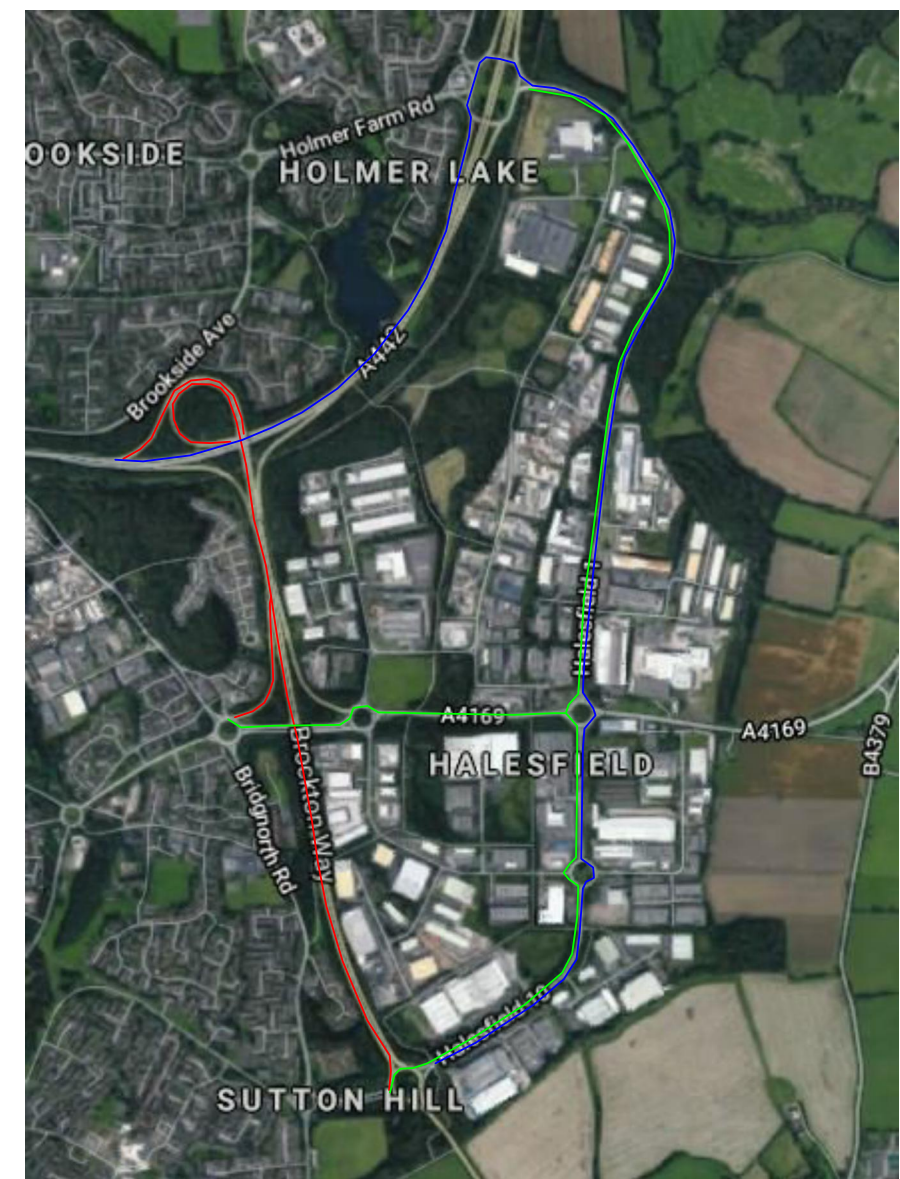

Quantum Traffic Management www.quantumtm.co.uk +44 (0) 01978280144	Drn:	DB								Drawing: Traffic management arrangement for Road Closure and Diversion	Drawing No:	QTM-DB-BB-173
	Chk:	AS										CONE-XXXXX
	App		Project: Brockton Way, Brookside TF7 4GA								Scale: N.T.S	
	Date:	22/04/20		Rev	Drn:	Chk	App	Description	Date			