


QTY: 2 REF: 2702 End of temporary diversion route (text)	
QTY: 7 REF: 2703 Direction of temporary diversion route from junction ahead (45 deg left)	
QTY: 2 REF: 2706 Roundabout ahead leading to temporary diversion route (right)	
QTY: 2 REF: 2703 Direction of temporary diversion route from junction ahead (ahead)	
QTY: 1 REF: 2703 Direction of temporary diversion route u-turn at roundabout ahead	
QTY: 1 REF: 7010-1 Nature of temporary hazard ahead - Road Ahead Closed	
QTY: 1 REF: 2702 Start of temporary diversion route (45 deg left)	
QTY: 1 REF: 2702 Start of temporary diversion route (left)	
QTY: 2 REF: 7010-1 Nature of temporary hazard ahead - Road Closed	
QTY: 1 REF: 2703 Direction of temporary diversion route from junction ahead (left)	
QTY: 1 REF: 2702 Start of temporary diversion route (right)	

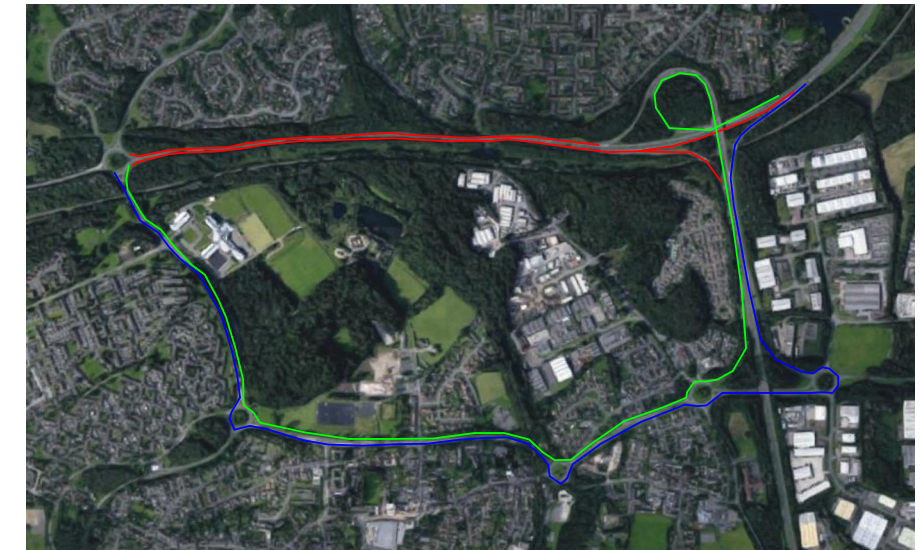

Quantum Traffic Management www.quantumtm.co.uk +44 (0) 01978280144	Drn: DB		Project: A442 Brockton Loop to Castlefields Rnd	Rev	Drn:	Chk	App	Description	Date	Drawing: Traffic management arrangement for Road Closure and Diversion	Drawing No: QTM-DB-BB-183
	Chk: AS			Date: 12/05/20							
App						Scale: N.T.S					
Date: 12/05/20											