


Qty: 1 Ref: 2702 End of temporary diversion route	<b>Diversion ENDS</b>
Qty: 2 Ref: 2702 Start of temporary diversion route	<b>Diversion →</b>
Qty: 1 Ref: 2703 Direction of temporary diversion route from junction ahead	<b>← Diverted traffic</b>
Qty: 3 Ref: 2703 Direction of temporary diversion route from junction ahead	<b>↑ Diverted traffic</b>
Qty: 2 Ref: 2703 Direction of temporary diversion route from junction ahead	<b>↖ Diverted traffic</b>
Qty: 3 Ref: 7010-FP-13-9 Nature of temporary hazard ahead - Road Ahead Closed	<b>ROAD AHEAD CLOSED</b>
Qty: 2 Ref: 7010.1 Nature of temporary hazard ahead - Road Closed	<b>ROAD CLOSED</b>

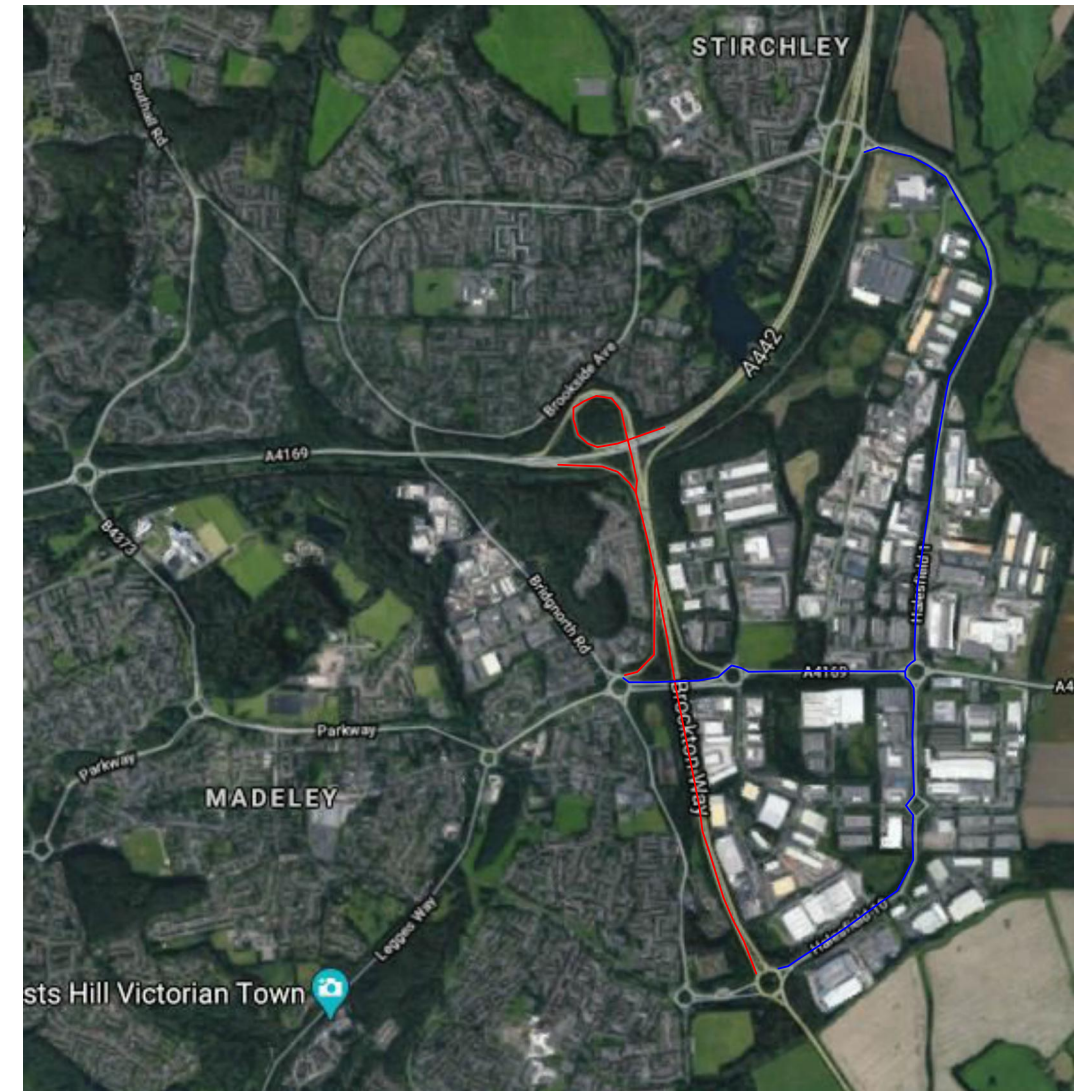

Quantum Traffic Management <a href="http://www.quantumtm.co.uk">www.quantumtm.co.uk</a> +44 (0) 01978280144	Drn: DB		Project: Brockton Loop, Telford TF7 4JD	Rev	Drn:	Chk	App	Description	Date	Drawing: Traffic management arrangement for Road Closure and Diversion	Drawing No: QTM-DB-BB-290
	Chk: AS App Date: 05/02/21			Rev Drn: Chk App Description Date	Scale: N.T.S						