

Key



- Speed cushions (to be installed in pairs or sets of three where appropriate)
- Speed limit roundel
- 20mph zone terminal sign
- 30mph (20 zone ends) terminal sign
- Give Way sign
- Priority sign
- Central refuge for pedestrian crossing
- Buff coloured surfacing to highlight crossing
- Double yellow lines

Notes

Plans to detail the measures proposed as part of the Donnington Area Review.

Plans not to scale and all measures are subject to consultation and further detailed design.

Refer to NM21-CP07/FEA-01 for overview of scheme and NM21-CP07/FEA-03 for details of proposed double yellow lines.

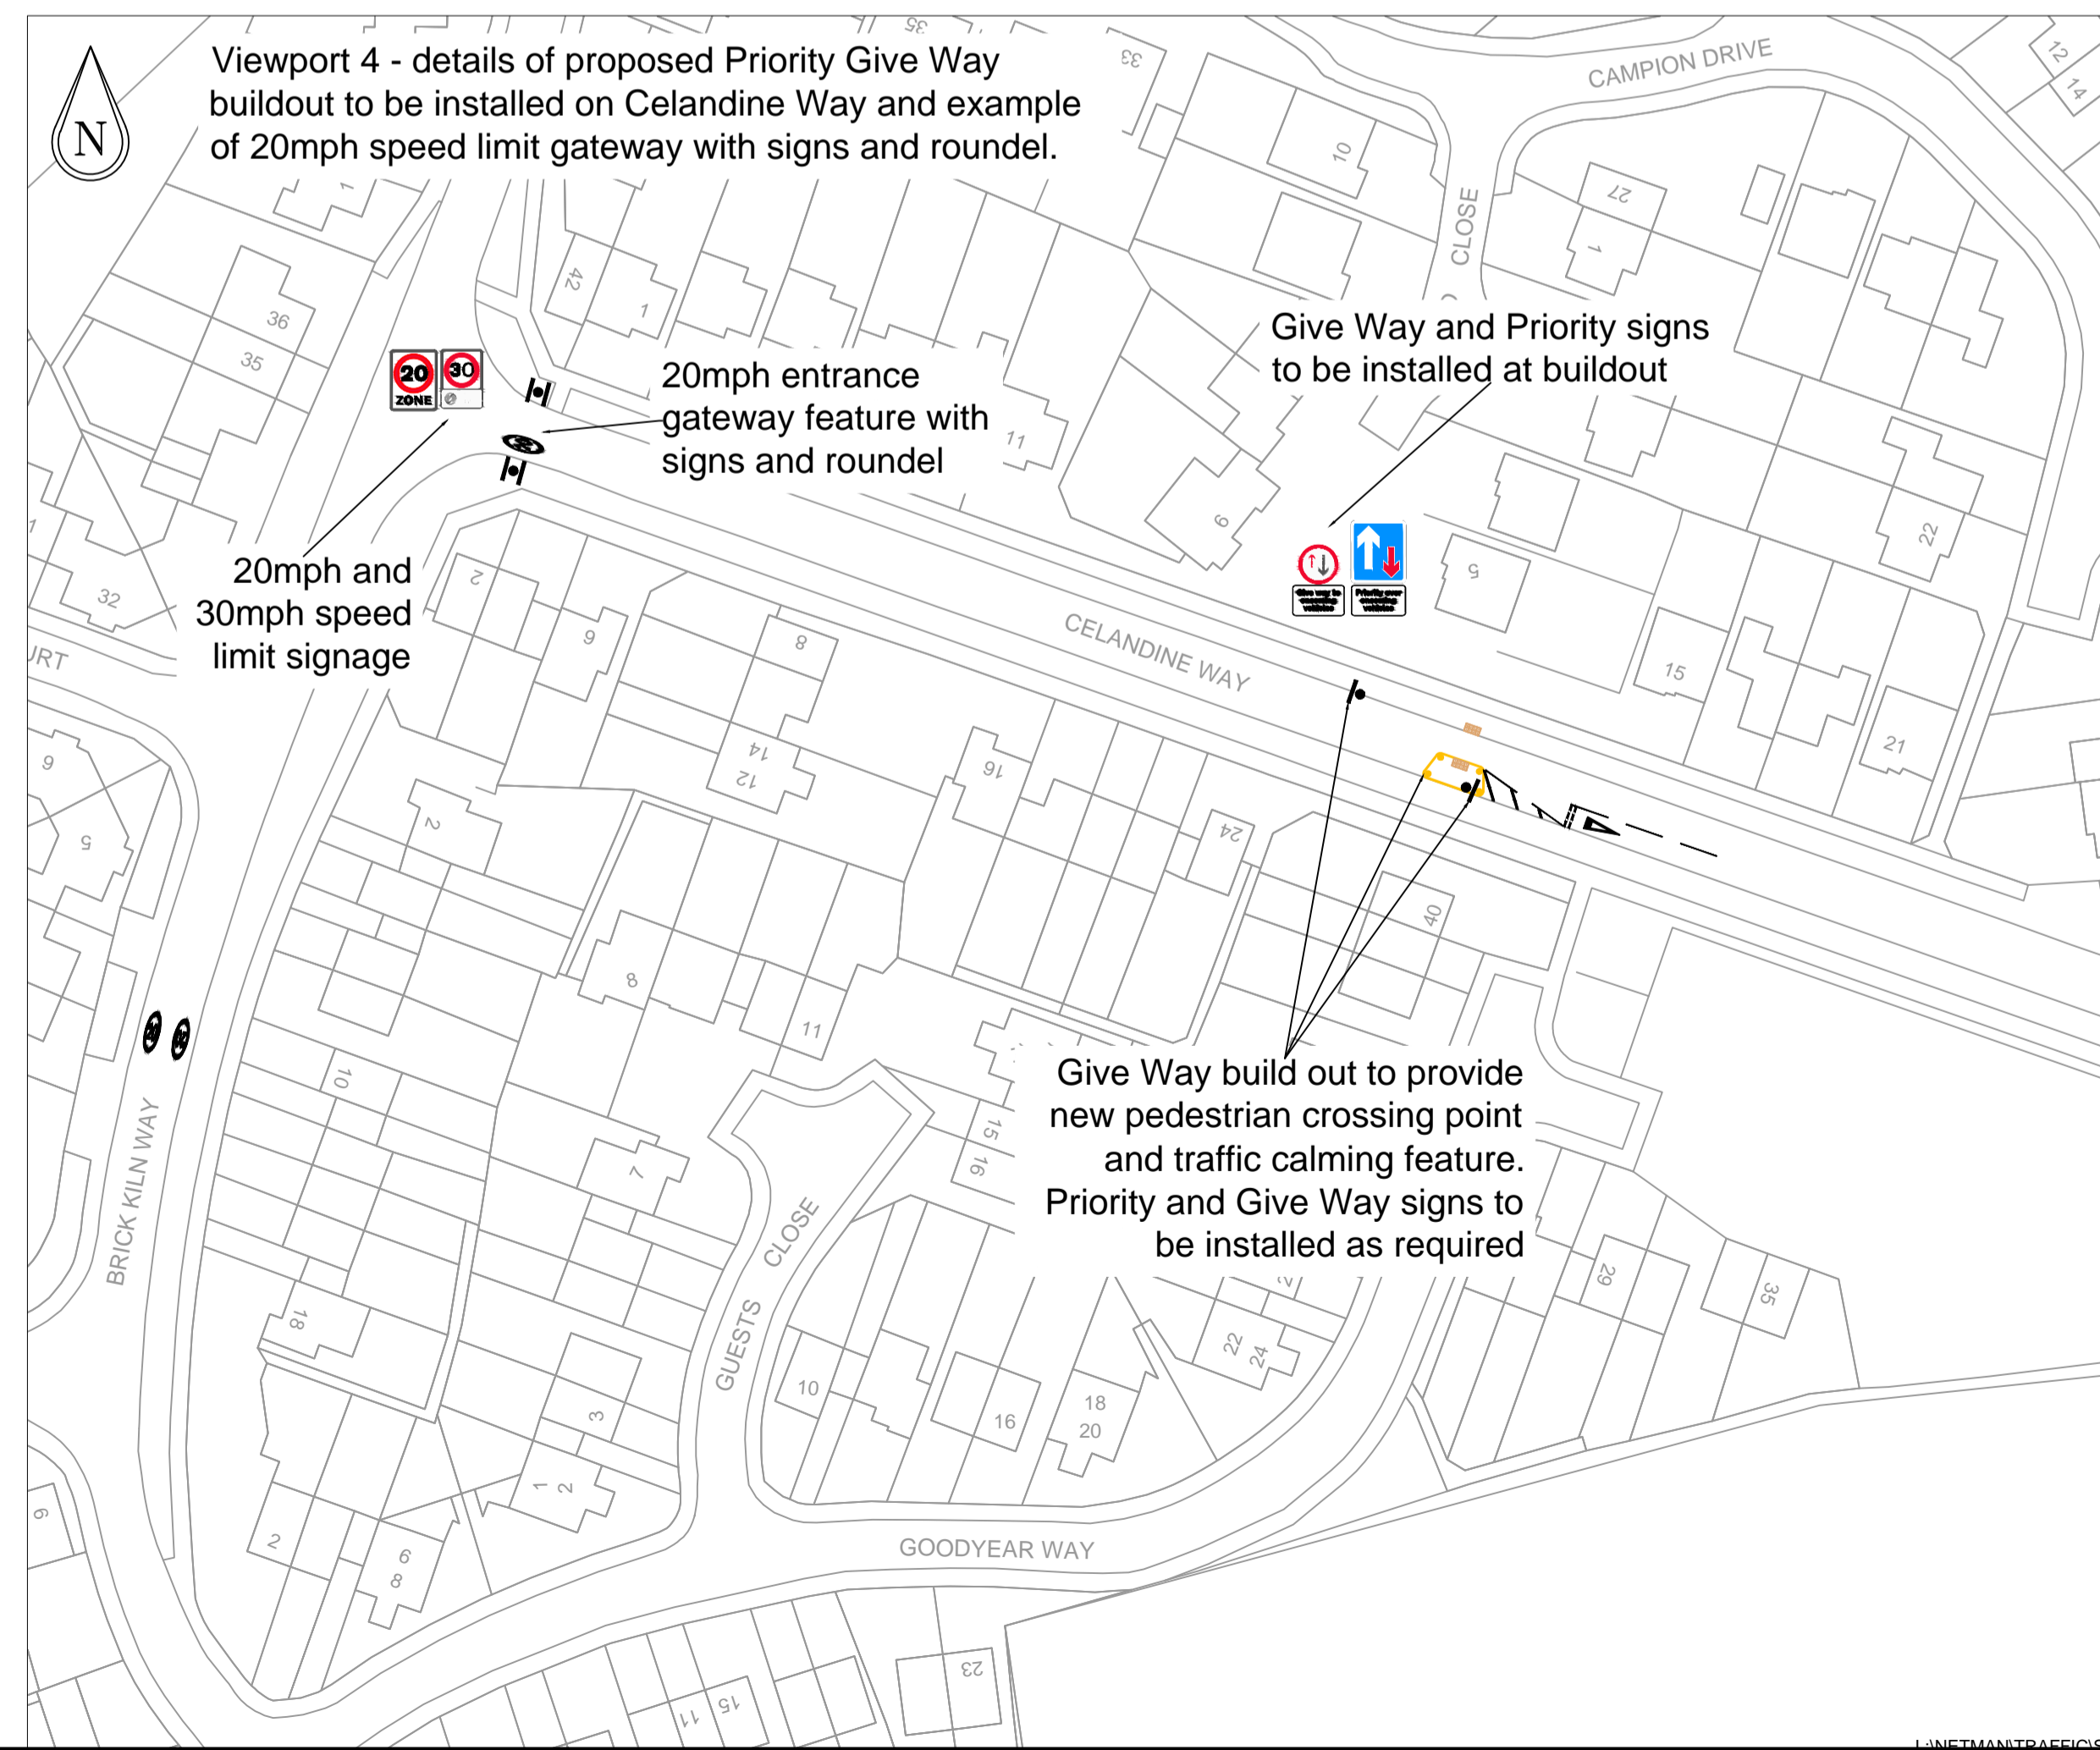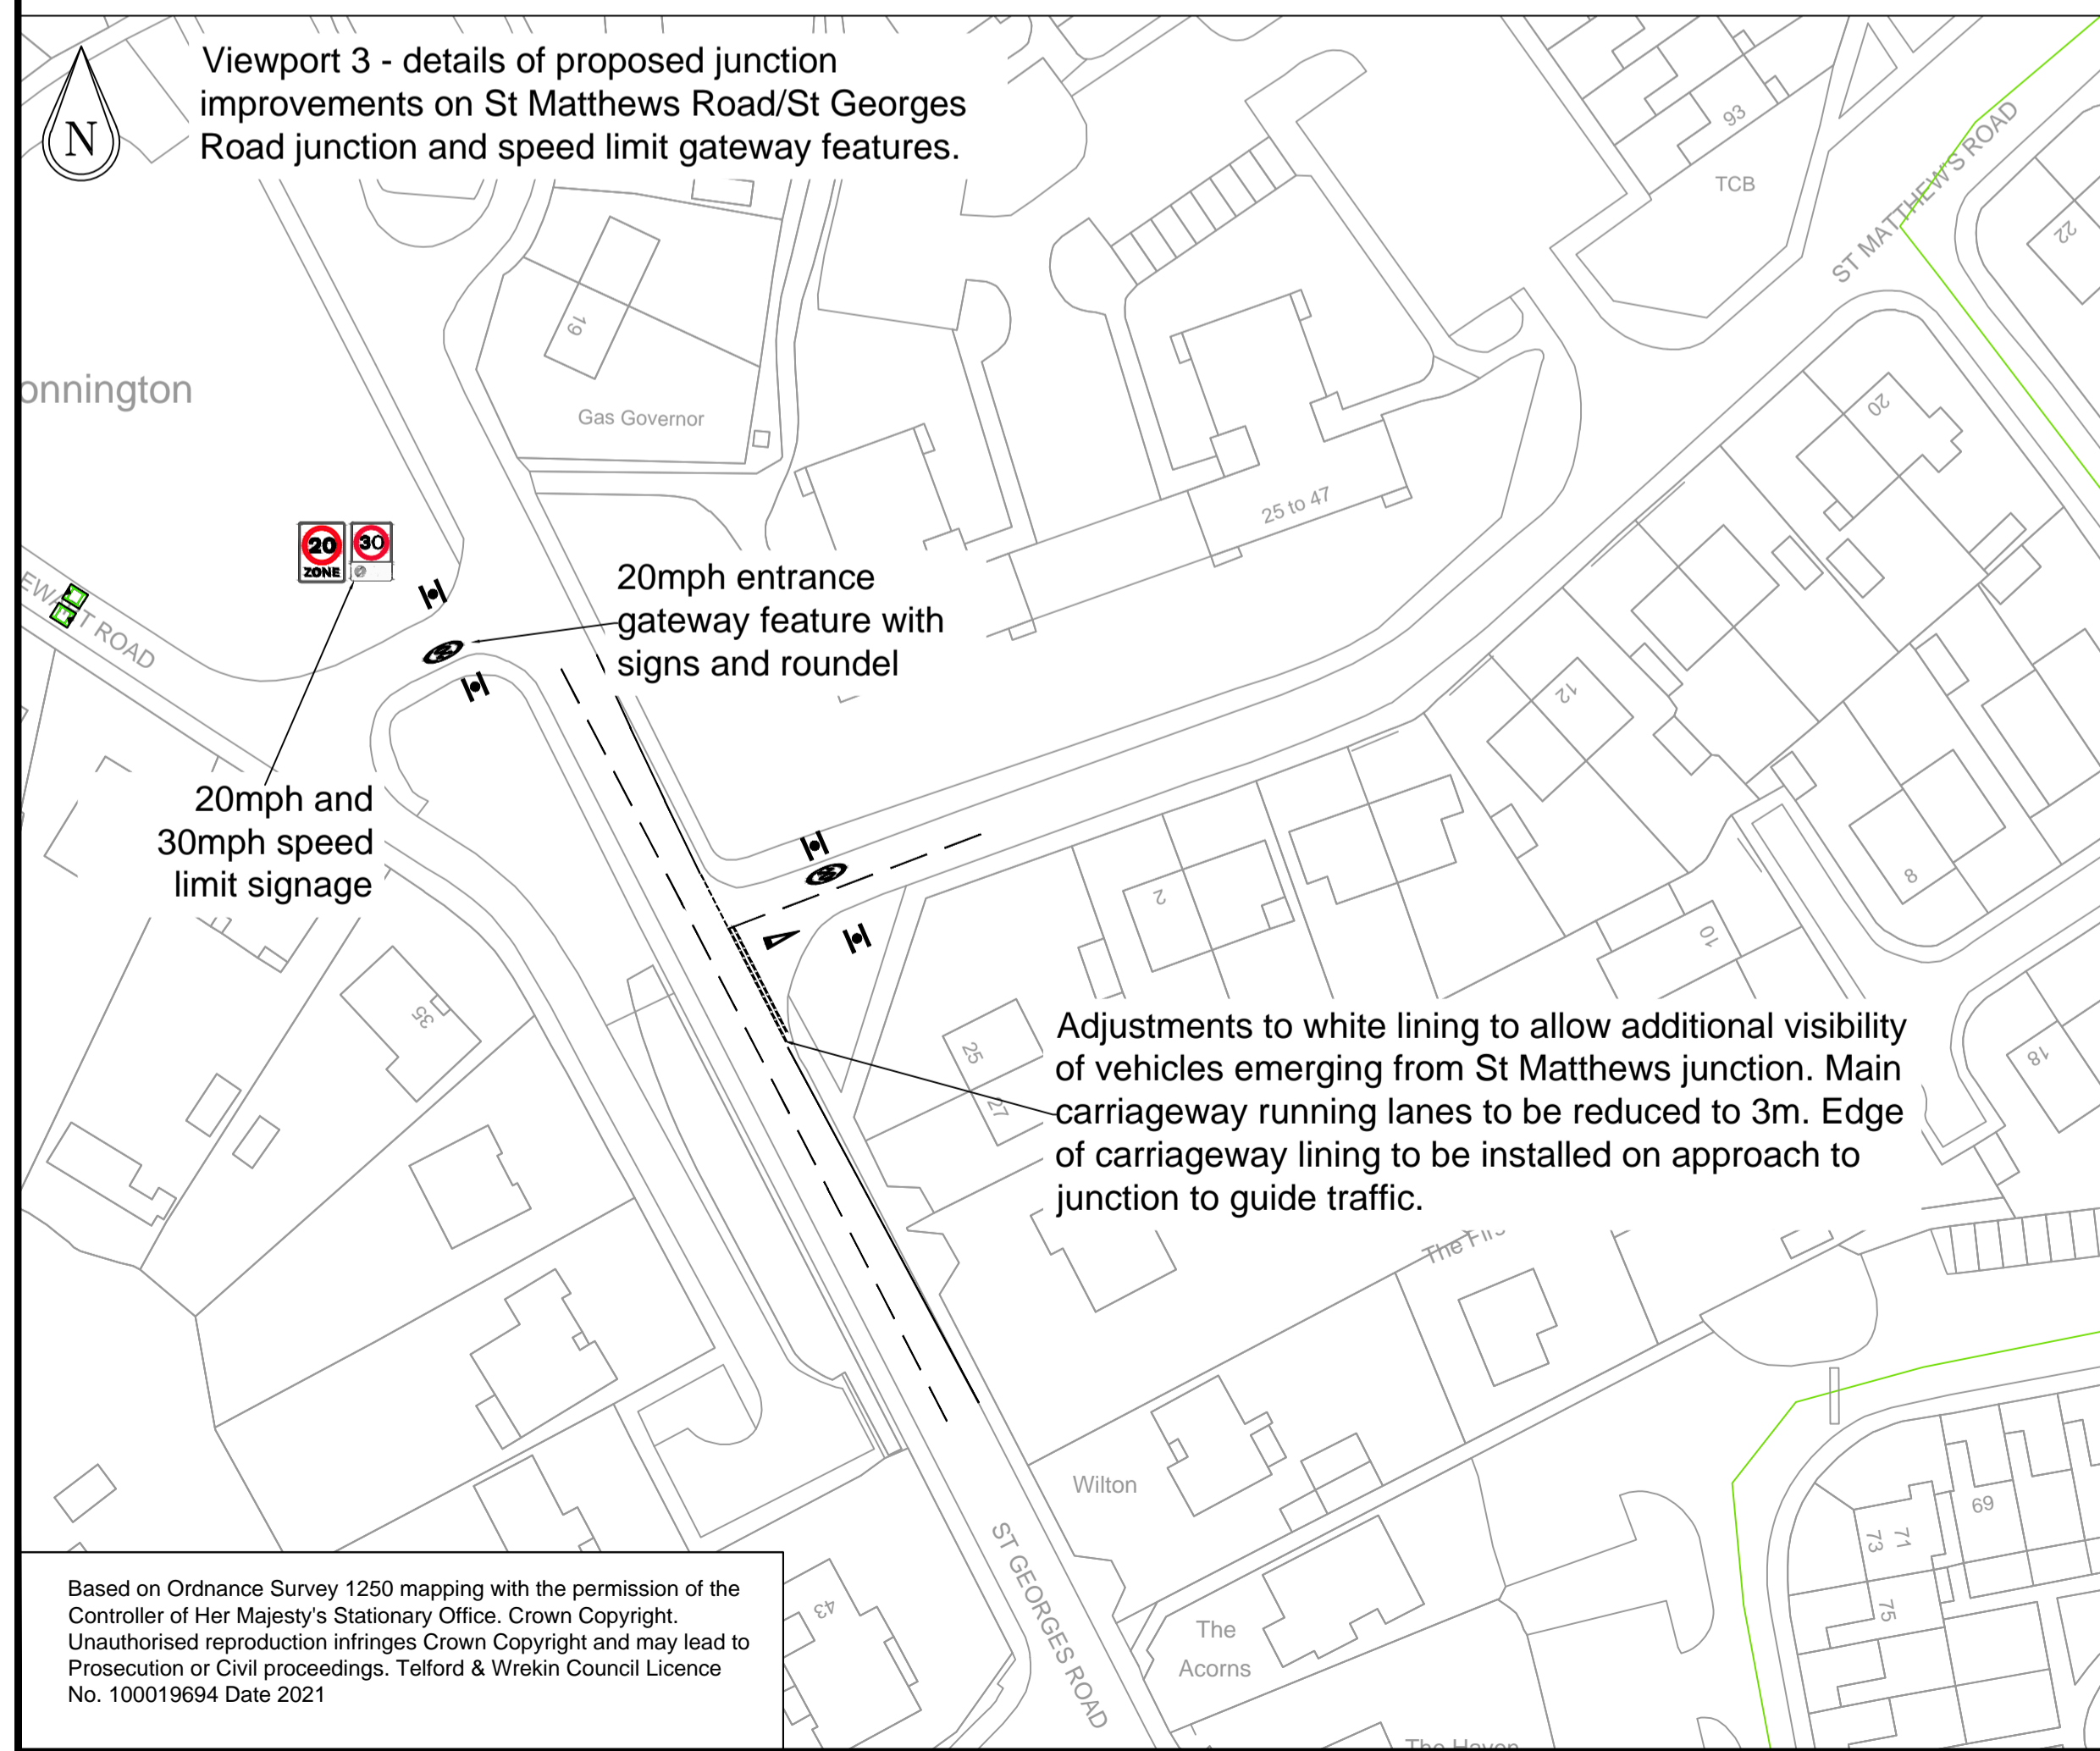

| Rev | Revision/Issue Date | Purpose of Revision/Issue | Drawn | Checked | Approved |
|-----|---------------------|---------------------------|-------|---------|----------|
| | | | | | |

Telford & Wrekin COUNCIL

Dean Sargeant, Director, Neighbourhood & Enforcement Services, Addenbrooke House, Telford, TF3 4NT

Client: TWC

Project: NM21-CP07: Donnington Area Review

Drawing title: Appendix C.2: Examples of Proposed Measures

Drawing status: **S0 - DRAFT**

| | | | | | |
|------------|----|------------------|---------------|----------------|-----------------|
| Scale: NTS | A1 | Date: 15/07/2021 | Drawn-by: RTB | Checked-by: MP | Approved-by: MP |
|------------|----|------------------|---------------|----------------|-----------------|

DO NOT SCALE FROM THIS DRAWING

Drawing number: NM21-CP07/FEA-02 Rev P1

Based on Ordnance Survey 1250 mapping with the permission of the Controller of Her Majesty's Stationary Office. Crown Copyright. Unauthorised reproduction infringes Crown Copyright and may lead to Prosecution or Civil proceedings. Telford & Wrekin Council Licence No. 100019694 Date 2021