
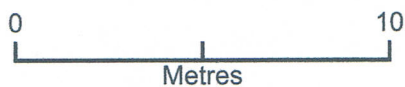


The Boot Pavement Licence

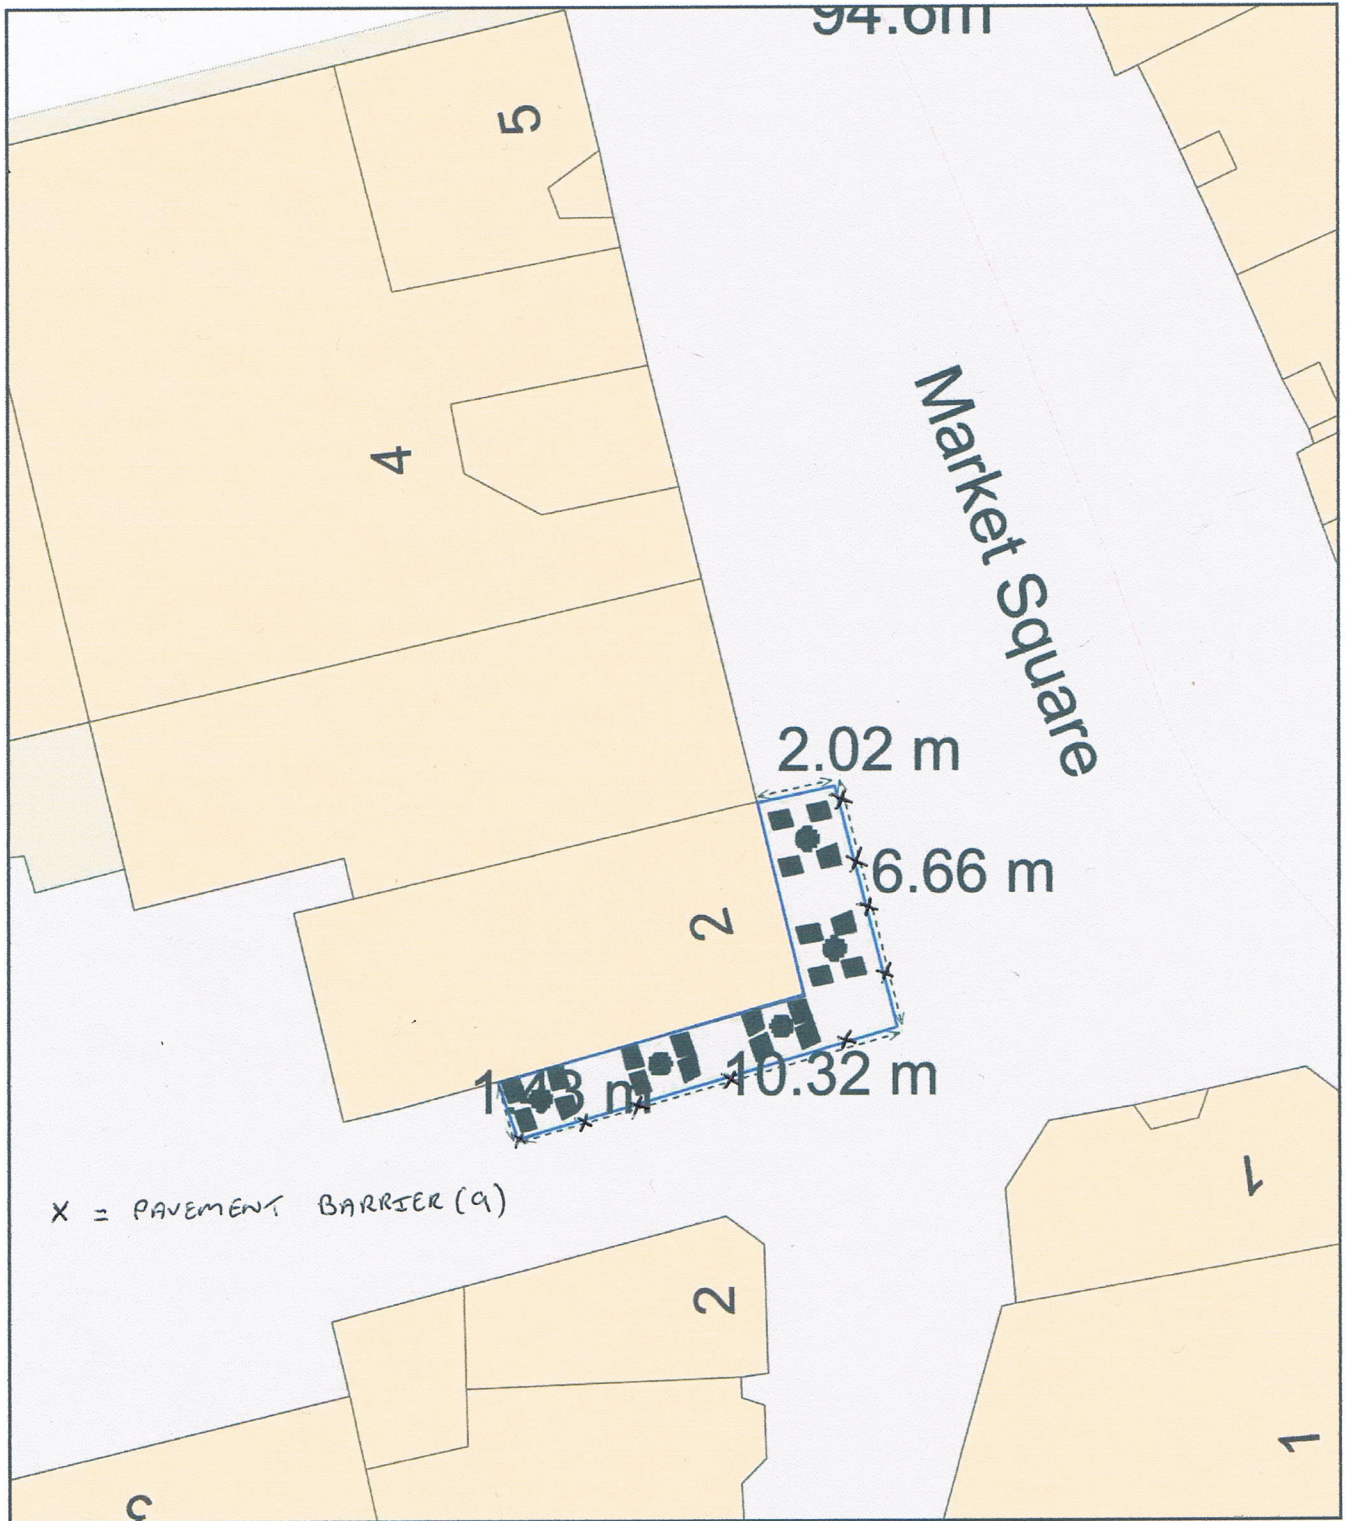

Plan Produced for: Michael Young

Date Produced: 01 Aug 2022

Plan Reference Number: TQRQM22213144818351

Scale: 1:200 @ A4