



NOTES:

Overall plan showing general scheme extents and location of proposed features.

See Dwg 02 for detailed locations

KEY:

Proposed double yellow line

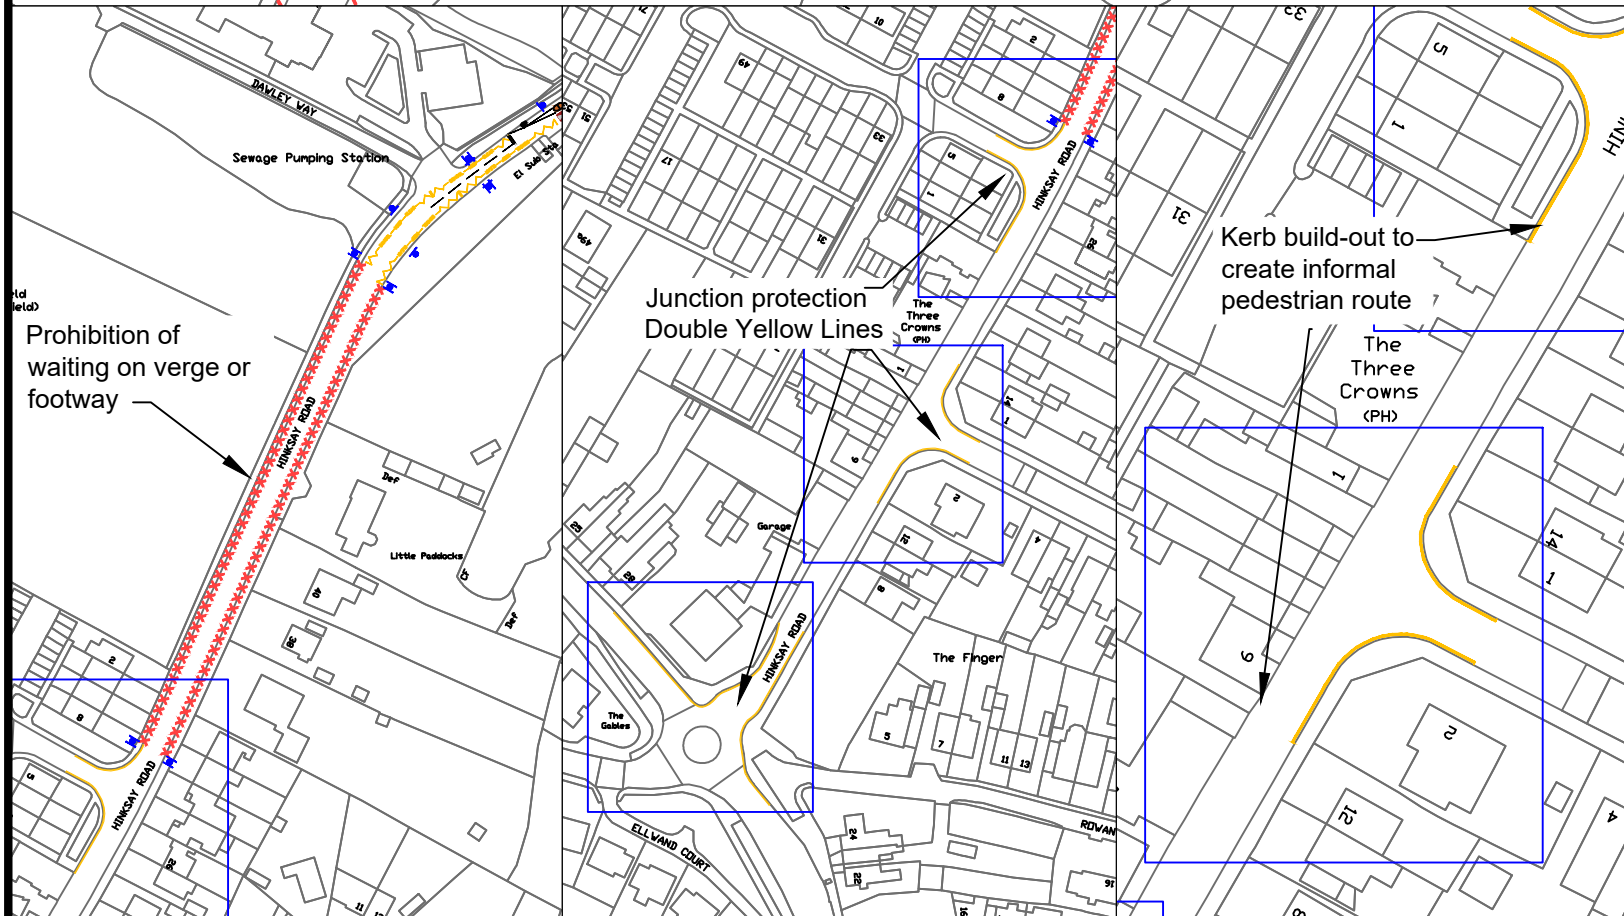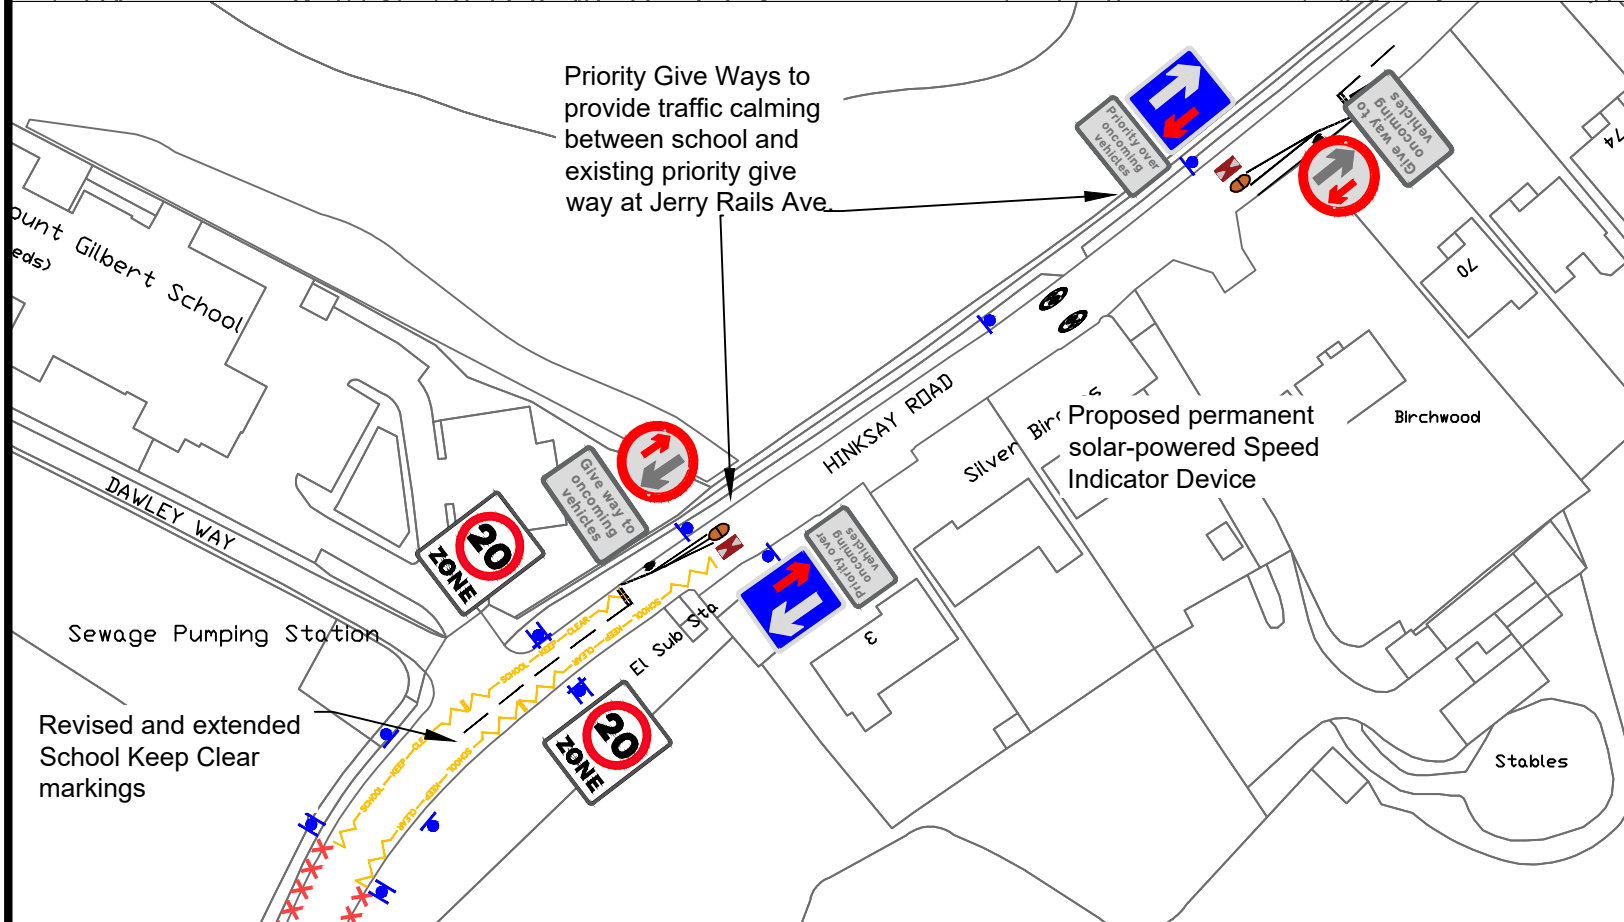

Based on Ordnance Survey 1250 mapping with the permission of the Controller of Her Majesty's Stationary Office. Crown Copyright. Unauthorised reproduction infringes Crown Copyright and may lead to Prosecution or Civil proceedings. Telford & Wrekin Council Licence No. 100019694 Date 2021.



Project Hinkshay Rd Traffic Calming Scheme				Drawing number NM22_CP03_CONS001			
Drawing title Consultation General Arrangement							
A3	Scale NTS	Date 16/08/22	Drawn-by PL	Checked-by AKC	Approved-by MSP	Client TWC	Rev 1