


Based on Ordnance Survey 1250 mapping with the permission of the Controller of Her Majesty's Stationary Office. Crown Copyright. Unauthorised reproduction infringes Crown Copyright and may lead to Prosecution or Civil proceedings. Telford & Wrekin Council Licence No. 100019694 Date 2010. Contour Information based on Lidar Data.

Note: Works should reference all utility information. Refer to Drawing B1894500/2700/01. For plant information and schedules see drawings B1894500/3000/07 to 09.

G5-11 — Seed Mix
NS-A1 — Plant Mix

KEY			
	Existing trees, hedges and scrub retained		Improved field drainage / swales Refer to Dwg 3000/01 for further information
	Works boundary		Permanent bat commuting screens
	Area excluded from works		Receptor site [LE2.1 & edge of woodland areas] for saved understorey plants to be translocated into. See Ecological Mitigation Strategy, Vol 2 / Mitigation.
	Overhead electricity diversion		Japanese Knotweed (JKW) remediation bunds planting only carried out once clear of JKW. (See Japanese Knotweed Mitigation Strategy)
	Cast Iron 3-rail fence		
	Strained wire fence with single wooden rail		
	Chestnut pale fenceline		
	Post & Three rail		
	Woven wire fence (stockproof)		
	Timber birds-mouth knee rail		
	Piling Works		
	LE 2.1 Native woodland planting		
	LE 2.3 High forest		
	LE 2.6 Shrubs		
	LE 2.7 Scattered trees		
	LE 3.2 Ornamental shrubs		
	LE5.1 Individual Trees		
	LE 1.1 Amenity Grass Areas		
	LE 1.3 Species rich grassland		
	Grassland - Return to Agriculture Mix		

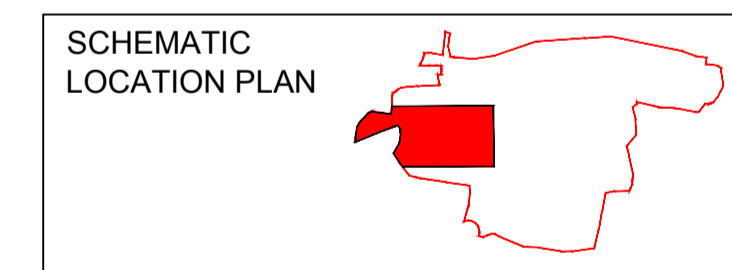

SAFETY HEALTH AND ENVIRONMENTAL INFORMATION

IN ADDITION TO THE HAZARD/RISKS NORMALLY ASSOCIATED WITH THE TYPES OF WORK DETAILED ON THIS DRAWING, NOTE THE FOLLOWING SIGNIFICANT RESIDUAL RISKS:-

CONSTRUCTION
CLOSE TO RIVER.
CLOSE TO JAPANESE KNOTWEED AREAS
SLIPS & FALLS RISK
LEPTOSPIROSIS (WEIL'S DISEASE)
VEHICLE MOVEMENTS - RISK TO LABOURERS

POSSIBLE PRESENCE OF ADDER

MAINTENANCE/CLEANING/OPERATION
CARE TO BE TAKEN ON EMBANKMENT SLOPE AND AROUND RIVER EDGE/POND.
NEW SEATING AREAS - LITTER/GLASS DEBRIS

DECOMMISSIONING/DEMOLITION
COPPING WORK & GENERAL ARBORICULTURAL WORK IN THE FUTURE, WILL BE CLOSE TO THE PUBLIC FOOTWAYS AND FOOTPATHS.

POSSIBLE RE-EMERGENCE OF JAPANESE KNOTWEED

Rev	Rev. Date	Purpose of revision	Drawn	Checked	Rev'd	Appr'd
A	09/04/2014	Southern power line position changed. Overhead line altered to suit Western Power. Additional planting	WRG	HP	HP	DL
0		Not Issued				
<p>JACOBS Hollinswood House, Stafford Court, Stafford Park 1, Telford, Shropshire, TF3 3DD Tel: +44(0)1952 236 500 Fax: +44(0)1952 236 501 www.jacobs.com</p> <p>Client: Telford & Wrekin COUNCIL</p> <p>Project: JACKFIELD STABILISATION</p> <p>Drawing title: LANDSCAPE DESIGN COMPOUND & HAULAGE AREAS 2 OF 6</p> <p>Drawing status: FOR CONSTRUCTION</p> <p>Scale: 1:500 @ A1 DO NOT SCALE</p> <p>Jacobs No. B1894500</p> <p>Client no.</p> <p>Drawing number: B1894500/C/3000/02 Rev A</p> <p>This drawing is not to be used in whole or part other than for the intended purpose and project as defined on this drawing. Refer to the contract for full terms and conditions.</p>						