

Location Plan
Overview of works to the ripbank - referencing 3000/05.

Based on Ordnance Survey 1:250 mapping with the permission of the Controller of Her Majesty's Stationery Office. Crown Copyright. Unauthorised reproduction infringes Crown Copyright and may lead to Prosecution or Civil Proceedings. Reford & Weikin Council License No. 100079894 Date 20/10. Contour information based on Ldara Data.

SCHEMATIC LOCATION PLAN

SAFETY HEALTH AND ENVIRONMENTAL INFORMATION

IN ADDITION TO THE HAZARDOUS NORMALLY ASSOCIATED WITH THE TYPES OF WORK DETAILED ON THIS DRAWING, NOTE THE FOLLOWING SIGNIFICANT RESIDUAL RISKS:-


CONSTRUCTION
CLOSE TO RIVER OR WITHIN RIVER MARGIN
CLOSE TO JAPANESE KNOTWEED AREAS
SLIPS & FALLS RISK
LEPTOSPIROSIS (WEIL'S DISEASE)
VEHICLE MOVEMENTS - RISK TO LABOURERS

POSSIBLE PRESENCE OF ADDER
MAINTENANCE/CLEANING/OOPERATION
CARE TO BE TAKEN ON EMBANKMENT SLOPE AND AROUND CHAMBER, ALSO WHERE WORKING UNDER THE BT TELEPHONE LINE.

DECOMMISSIONING/DEMOLITION
COPPING WORK & GENERAL ARBORICULTURAL WORK IN THE FUTURE WILL REQUIRE WORKING ALONGSIDE THE PUBLIC FOOTPATH.
POSSIBLE RE-EMERGENCE OF JAPANESE KNOTWEED

SCALE 1 : 200

Construction Detail - Hedge Post & Wire support.

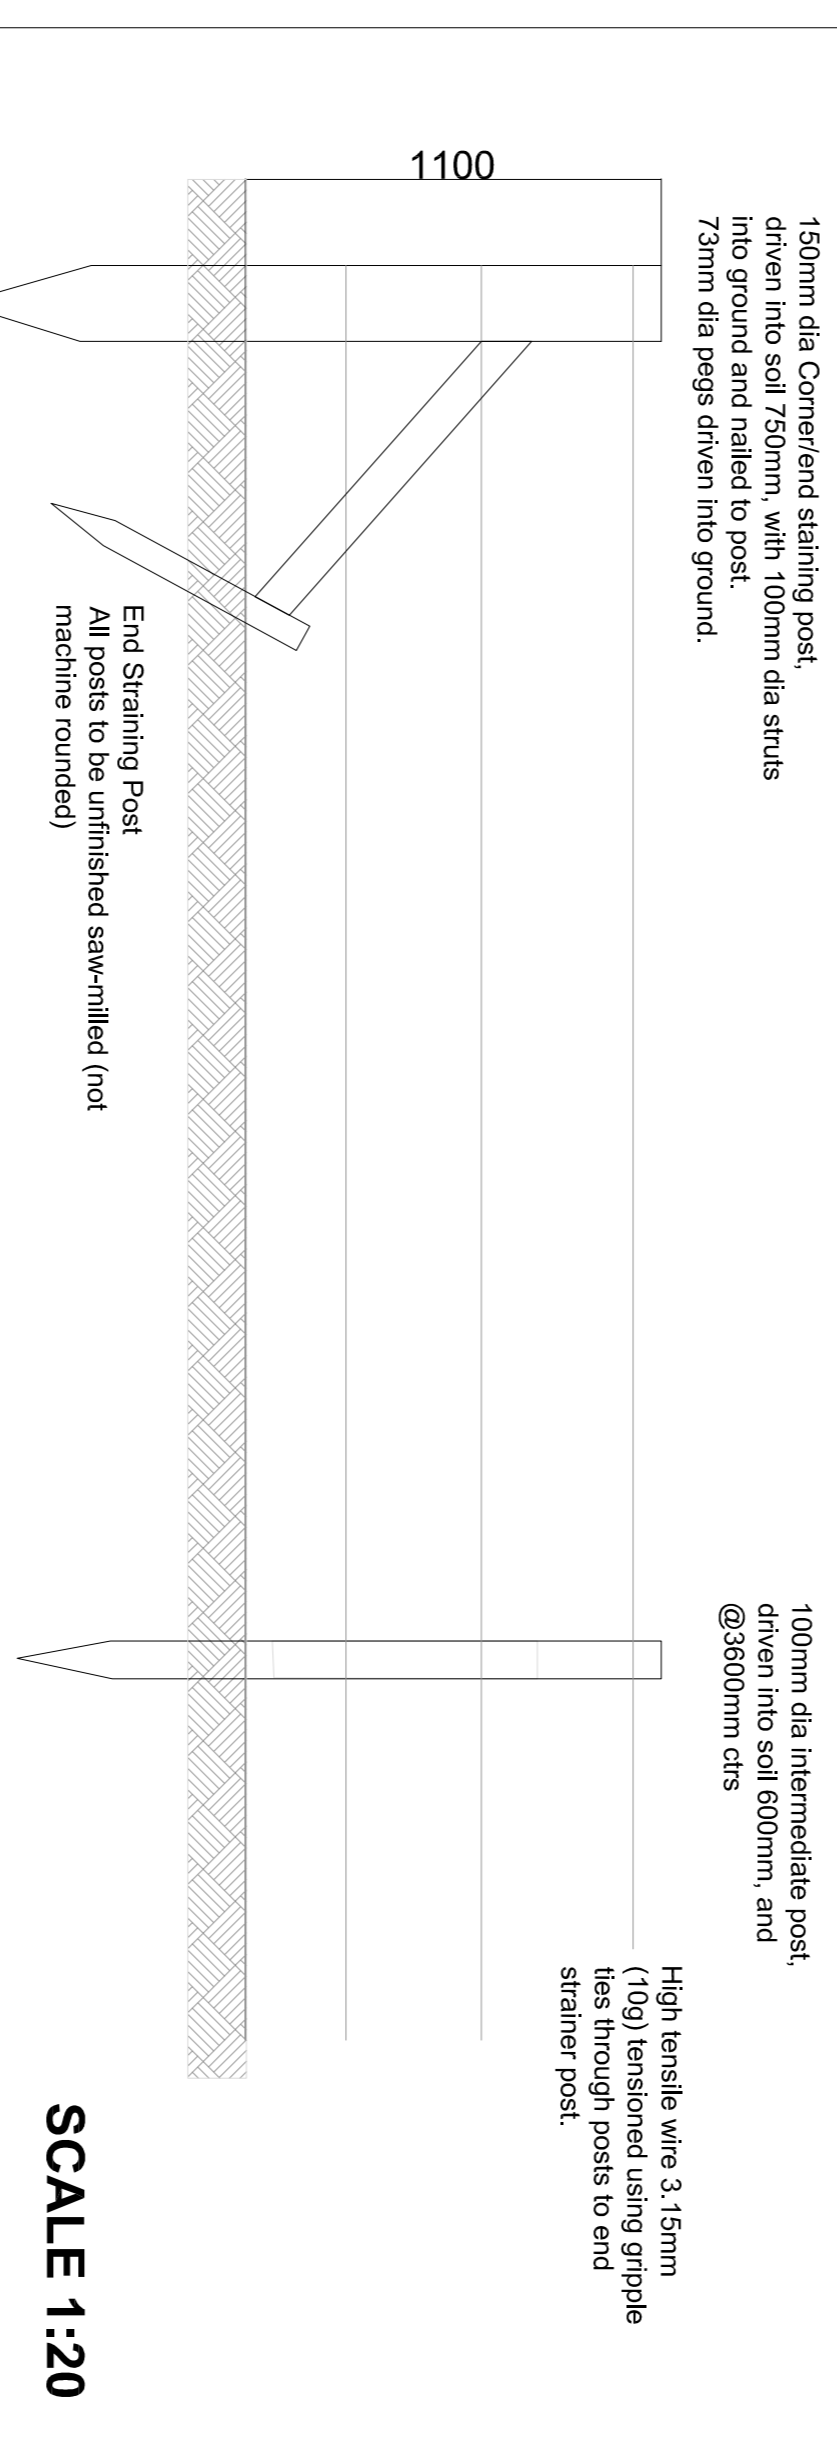

SCALE 1:20

LE2.7 Scattered Trees
Plant in random single species or small groups, as agreed on site prior to planting.

Common Name	Botanical Name	Abrevi	Form	Age	Height (cm)	Root Condition	Breaks	Total Planting Number	PLOT A3	PLOT A4	PLOT A5	
FEATHERED / MAIDEN TREES												
Betula Pendula	Birch	Bb	Feathered	2x	150-175	B	-	3	-	-	3	
Pinus domestica	Maiden	Pd	Maiden	2x	125-150	B	-	1	-	-	1	
Scotus aucuparia	Fowan	Sa	Feathered	2x	150-175	B	-	2	-	-	2	
TRANSPLANTS												
Field Maple	Acer campestre	Ac	Transplant	1+1	60-80	B	3	3	-	-	3	
Yew	Taxus baccata	Tb	Leaders	-	40-60	3L,C	-	3	-	-	3	
									TOTAL	12		

LE4.2 Hedge
Hedges to be planted in prepared trenches as a double staggered row set approx 600mm apart, with plants at approx 500mm centres, 4 plants per linear metre. Allow for 1000mm width of mulch along full length following planting.

Common Name	Botanical Name	%	Form	Age	Height (cm)	Root Condition	Breaks	Total Planting Number	PLOT A3	PLOT A4	PLOT A5	
Fagus sylvatica	Beech	100%	Transplant	1+1	60-80	B	3	132	-	-	132	
									TOTAL	132		

Woodland Infill Planting
Plant in random single species or small groups at 1.0m and 2.0m staggered centres, exact location of plants to be confirmed on site prior to planting.

Common Name	Botanical Name	%	Form	Age	Height (cm)	Root Condition	Breaks	Planting centres					
								Total Number	PLOT A3	PLOT A4	PLOT A5		
TREES													
Field Maple	Acer campestre		Transplant	1+1	60-80	B	3	4	2	2	1		
Yew	Taxus baccata		Leaders	-	40-60	3L,C	-	2	-	-	2		
SHRUBS													
Hazel	Corylus avellana		Transplant, branched	1+1	40-60	B	2	6	3	3	3		
Hawthorn	Catalpa monogyna		Transplant	1+1	40-60	B	-	14	7	7	7		
Blackthorn	Prunus spinosa		Bushy	1+1	40-60	B	-	14	7	7	7		
Elder	Sambucus nigra		Bushy	1+1	40-60	B	-	3	3	-	3		
									TOTAL	43	20	20	3

Note: Works should reference all utility information. Refer to Drawing B1894500/2700/01

KEY

- Existing trees, hedges and scrub retained
- Some trees shown indicatively (not surveyed)
- Works boundary
- Area excluded from works
- Overhead electricity diversion
- Chestnut pale fence line To match Severn Gorge Countryside Trust specification & materials
- Post & Three rail fence
- Rock revetment, locally enhanced with bio-engineered features
- Soft bank stabilisation, largely comprised of bio-engineered features
- LE 2.1 Woodland Infill Planting
- LE 2.7 Scattered trees
- LE 4.4 Hedge
- LE 5.1 Individual Trees (310m2 approx for this section only)
- Bitumen highway
- Bitumen footway
- Unbound footpath
- Reinforced earth access track
- Resurfaced bitumen footpath

Rev	0	12/01/2015	ADDITIONAL PLANTING PROPOSED	TS	AR	AR	DL
Rev	0	12/01/2015	PURPOSE OF REVISION	Drawn	Checked	Rev'd	Approved

Headwood House, Station Road, Staffordshire, T. 01827 526 500 Fax. +44(0)1827 298 501
www.jacobscs.com

JACOBS

Client: **Telford & Wrekin Council**

Project: **JACKFIELD STABILISATION**

Drawing title: **LANDSCAPE DESIGN MAWS MEADOW - FERRY ROAD DETAIL OF PLANTING (SHEET 05)**

Drawing status: **FOR CONSTRUCTION**

Scale: **1:200 @A1** DO NOT SCALE

Jacobs No: **B1894500**

Client no:

Drawing number: **B1894500/C/3000/05-DETAIL**

Rev: **0**

This drawing is not to be used in whole or part other than for the intended purpose and project, as defined on this drawing. Refer to the contract for full terms and conditions.