

**TELFORD AND WREKIN COUNCIL
VARIOUS ROADS (EXPERIMENTAL PROHIBITION OF WAITING)
ORDER 2016**

Borough of Telford & Wrekin (hereinafter referred to as "the Council") in exercise of their powers under Sections 9 and 10 of the Road Traffic Regulation Act 1984 ("the Act") and of all other enabling powers and after consultation with the chief officer of police in accordance with Part III of Schedule 9 to the Act, hereby make the following order.

1. This Order may be cited as the Telford and Wrekin Council Various Roads (Experimental Prohibition of Waiting) Order 2016 and shall come into operation on 10 June 2016 for a period not exceeding eighteen months.
2. (1) In this Order:-
 - "authorised parking place" means any parking place on a road authorised or designated by an Order made or having effect as if made under the Act of 1984;
 - "disabled person's badge" has the same meaning as in the Disabled Persons (Badges For Motor Vehicles) Regulations 2000.
 - "parking disc" means a disc issued by a local authority, 125 millimetres square and coloured blue capable of showing the quarter hour period during which a period of waiting begins;
 - "vehicle" means a vehicle of any description and includes a machine or implement of any kind drawn or propelled along road whether by animal or mechanical power;
- (2) For the purpose of this Order a vehicle shall be regarded as displaying:-
 - a) a disabled person's badge in the relevant position, when:-
 - (i). in the case of a vehicle fitted with a front windscreen, the badge is exhibited thereon with the obverse side facing forwards on the near side of and immediately behind the windscreen, and
 - (ii). in the case of a vehicle not fitted with a front windscreen, the badge is exhibited in a conspicuous position on the front or near side of the vehicle, and
 - b) a parking disc in the relevant position, when the disc is exhibited thereon with the side which shows the time facing forwards or outwards and immediately behind the windscreen or side window nearest to the kerb.
3. Save as provided in Article 4 to this Order no person shall except upon the direction or with the permission of a police constable in uniform, cause or permit any vehicle to park, stop or wait at any time on all days on the sides of the road specified in column 1 of the Schedule and along the lengths of those roads described in column 2 specified of the Schedule.
4. (1) Nothing in Article 3 shall render it unlawful to cause or permit any vehicle to park, stop or wait on the sides of lengths of roads referred to therein for so long as may be necessary to enable:-

- a) persons to board or alight from a vehicle;
- b) for the purpose of enabling goods to be loaded onto or unloaded from a vehicle;
- c) the vehicle, if it cannot conveniently be used for such purpose in any other road, to be used in connection with any of the following operations, namely:-
 - (i). building, industrial or demolition operations;
 - (ii). the removal of any obstruction to traffic;
 - (iii). the maintenance, improvement or reconstruction of the said sides of lengths of roads; or
 - (iv). the laying, erection, alteration or repair in, or the land adjacent to, the sides of lengths of roads of any sewer or of any main, pipe or apparatus for the supply of gas, water or electricity or any telecommunications apparatus as defined in the Telecommunications Act 1984.
- d) the vehicle, if it cannot conveniently be used for such purpose in any other road, to be used in the service of a local authority or any other Authority in the pursuance of statutory powers or duties;
- e) the vehicle, to be used for the purpose of delivering or collecting postal packets as defined in the Postal Services Act 2000;
- f) the vehicle to be used for Fire Brigade, Ambulance or Police purposes.

(2) Nothing in Article 3 to this Order shall render it unlawful to cause or permit a disabled person's vehicle which displays in the relevant position a disabled person's badge and a parking disc (on which the driver, or person in charge of the vehicle, has marked the time at which the period of waiting began) to park, stop or wait on any of the sides of lengths of roads referred to in the schedule for a period not exceeding three hours (not being a period separated by an interval of less than one hour from a previous period of waiting by the same vehicle on the same side of length of road on the same day).

5. The prohibitions and restrictions imposed by this Order shall be in addition to and not in derogation from any restrictions or requirement imposed by any regulations made or having effect as if made under the said Act of 1984 or by or under any other enactment.
6. The Assistant Director: Governance, Procurement & Commissioning for the Council, or a person authorised by that officer, may modify or suspend the operation of the Order or any provision of it if it appears to him essential –
 - a) in the interests of the expeditious, convenient and safe movement of traffic,
 - b) in the interests of providing suitable and adequate on-street parking facilities, or
 - c) for preserving or improving the amenities of the area through which any road affected by the order runs.


The power conferred by such a provision shall be exercised only after consultation with the appropriate chief officer of police and giving such public notice as the Secretary of State may direct.

12/21
PAR 26/21



Ross,



IAN ROSS
TEAM LEADER: PLACES

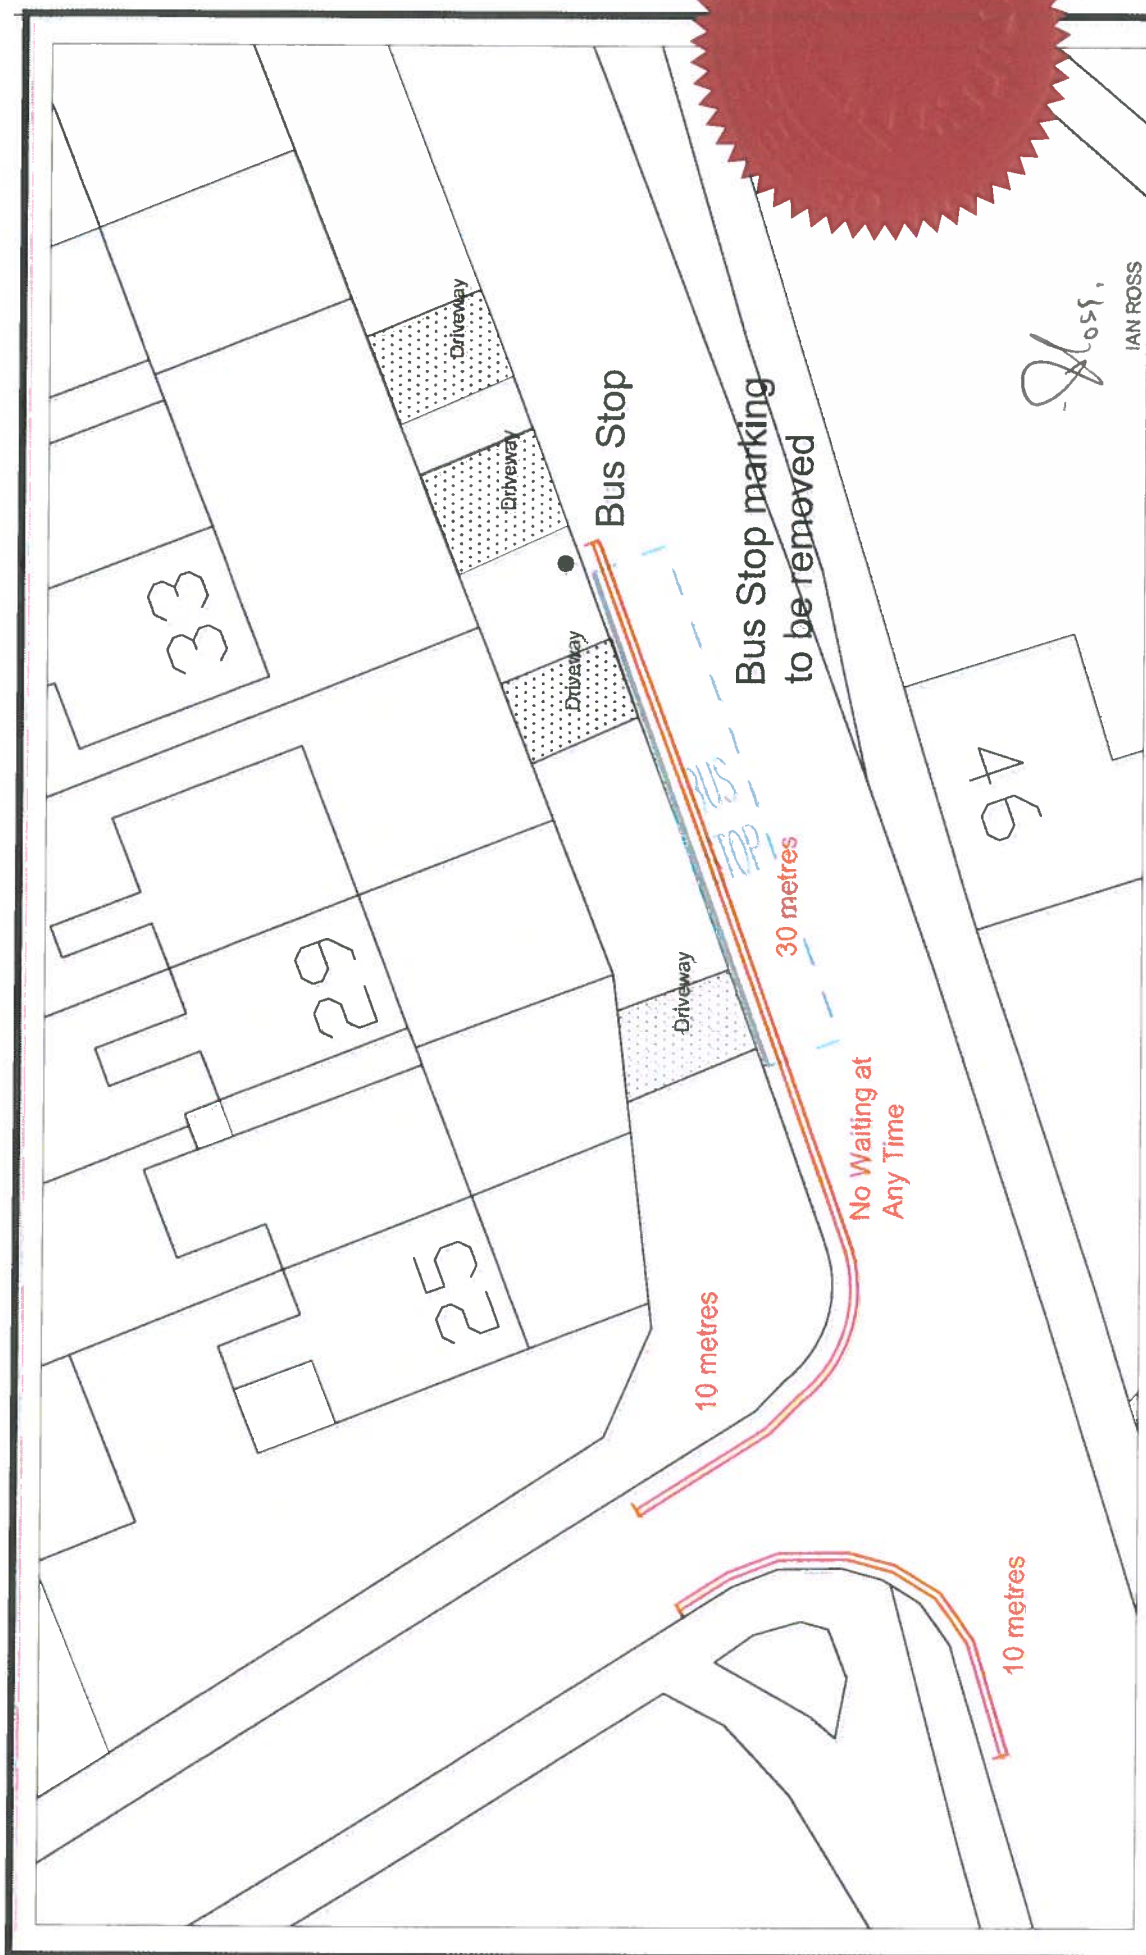

 Telford & Wrekin COUNCIL	Project Stafford Road, Newport		Scale NTS	Date 06/2015	Drawn-by NJK
	Drawing title Proposed - Experimental No Waiting at any time		Drawing number	Rev 0	

Jonathan Rowe, Assistant Director of Neighbourhood & Leisure Services,
 Highways & Transport, Darby House, Lawn Central, Telford, TF3 4JA

FOI 11
P8 2 26/21

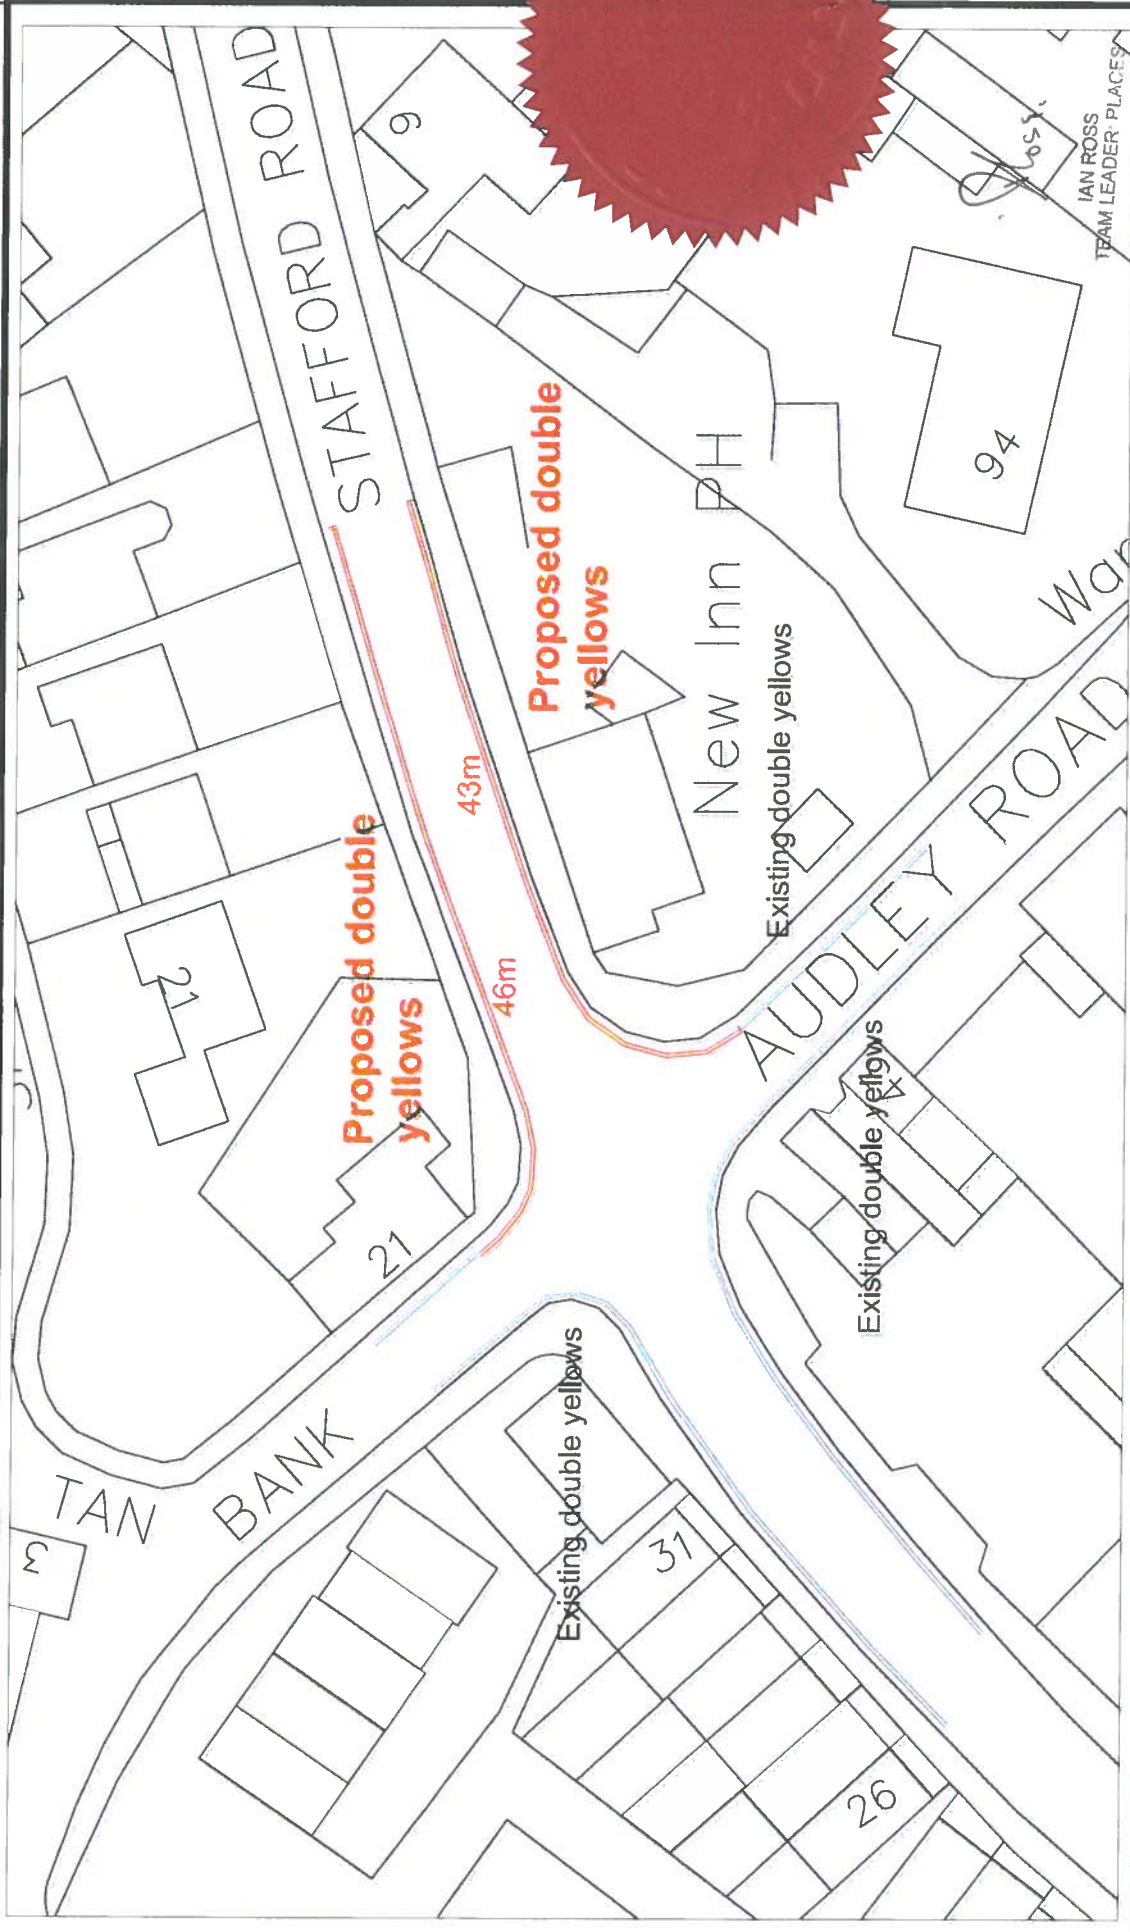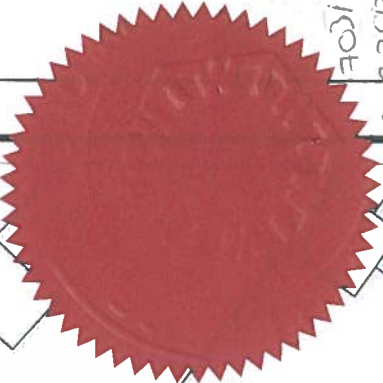

 <small>Jonathan Rowe, Director of Neighbourhood & Customer Services, Transport & Highways Department, Darby House, Lawn Central, Telford, TF3 4JA</small>			Project No Waiting At Any Time		Scale 1:500		Date MAY 2016		Drawn-by IAN ROSS TEAM LEADER PLACES		
	Drawing title Stafford Road/Audley Road - Newport				Drawing number A4				Rev 0		





705116
PAE 2612198

J Ross

IAN ROSS
TEAM LEADER, P1 011111

 Telford & Wrekin COUNCIL	Project Rock Road, Ketley		Scale 1:	Date 12/01/2016	Drawn-by xxx
	Drawing title Drawing number		A4	Rev 0	

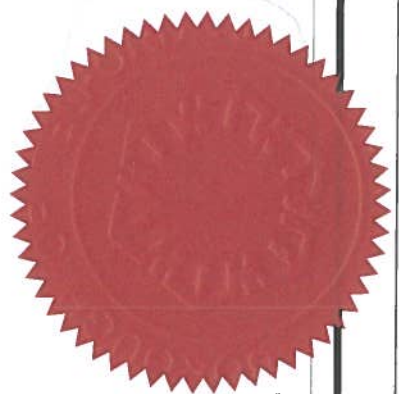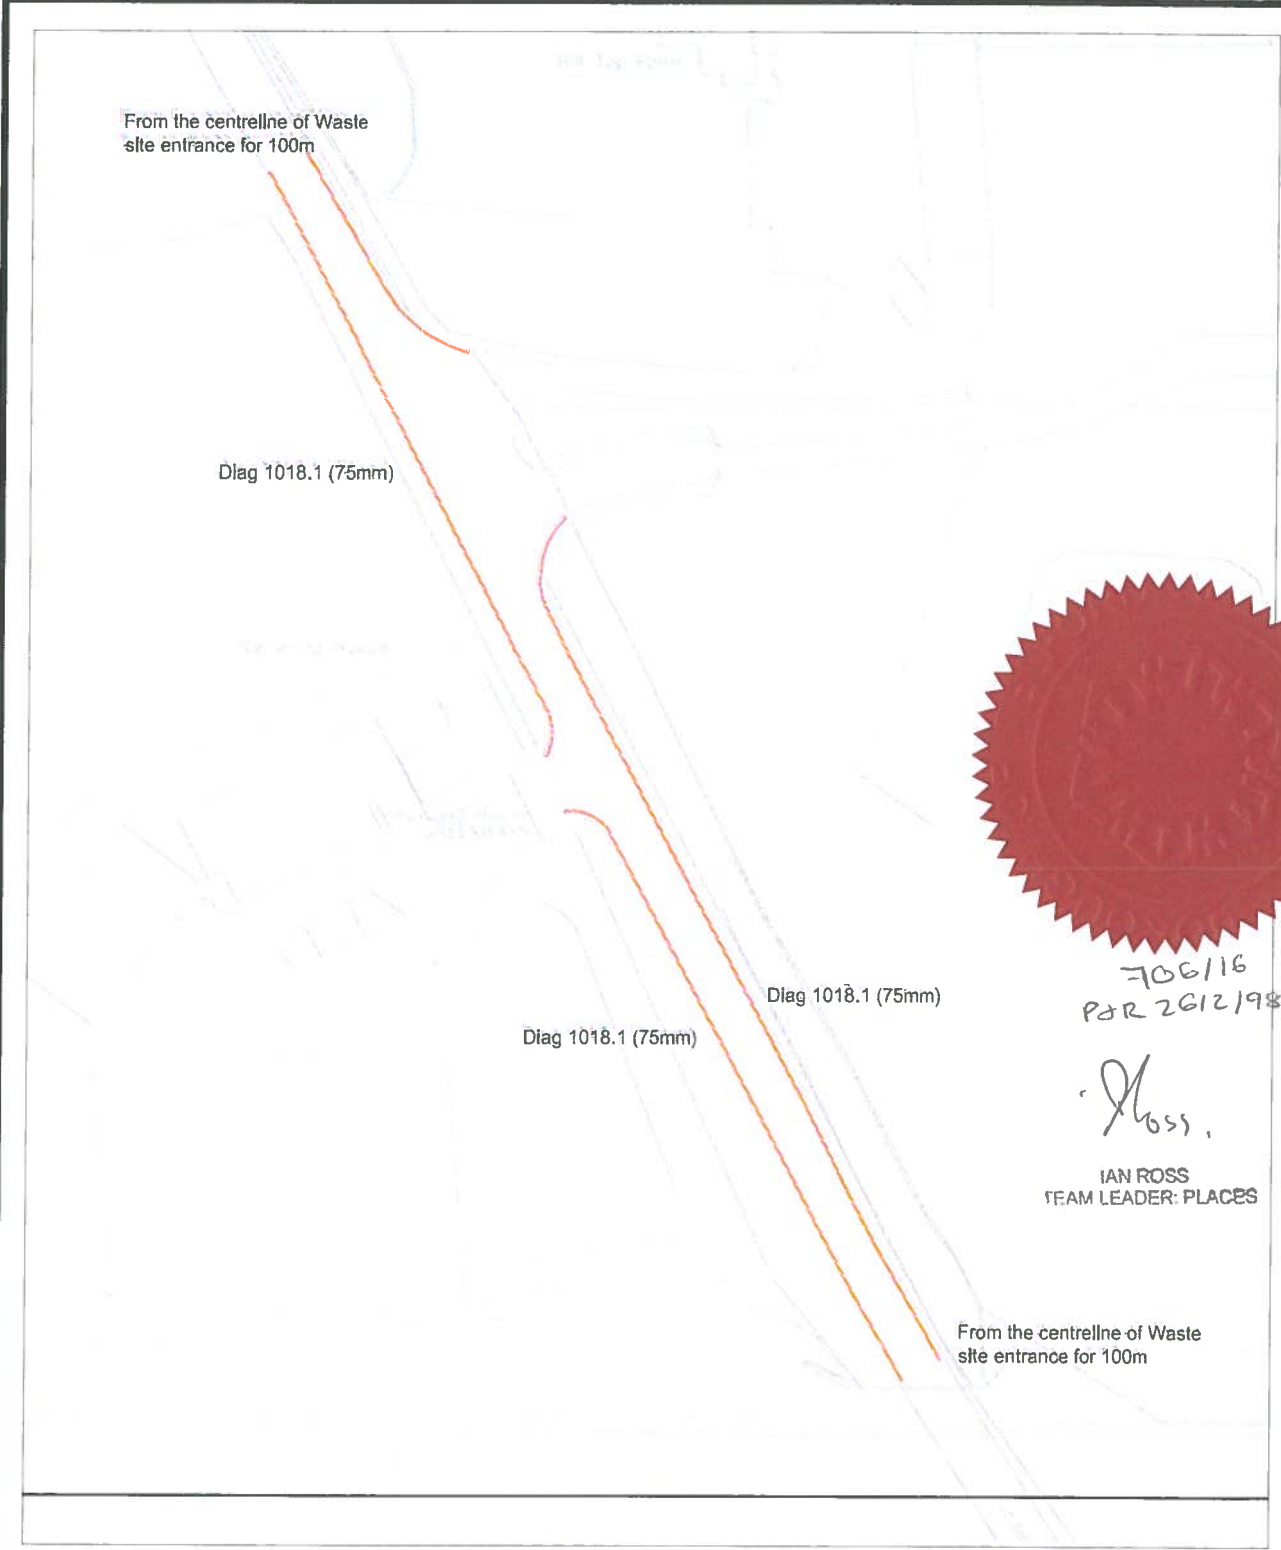



706/16
P/R 26/2/198

[Signature]

IAN ROSS
TEAM LEADER: PLACES

From the centrelne of Waste site entrance for 100m

		Project Rock Road, Ketley						
		Drawing title						
Jonathan Rowe, Director of Neighbourhood & Lelsure Services, Transport & Highways Development, Darby House, Lawn Central, Telford, TF3 4JA					A4		Scale	Drawn-by xxx
							Date 4/02/2016	Rev
							Drawing number	
PURPOSE OF ISSUE	Rev.	Auth'd	Date	REVISIONS	Drawn	Chkd.	Date	



707116
Pg 2 of 2198

J. Ross

IAN ROSS
TEAM LEADER: PLACES

0	Rev. Date	Original	Description	Drawn	Chkd.
0					




Jonathan Rowe, Director of Customer, Neighbourhood & Well-being Services,
Transport & Highways Development, Darby House, Lawn Central, Telford, TF3 4JA


Project
Vicarage Grove, Dawley



Drawing title
Experimental - No waiting at any time

Date
18/05/2016
Scale
1:500

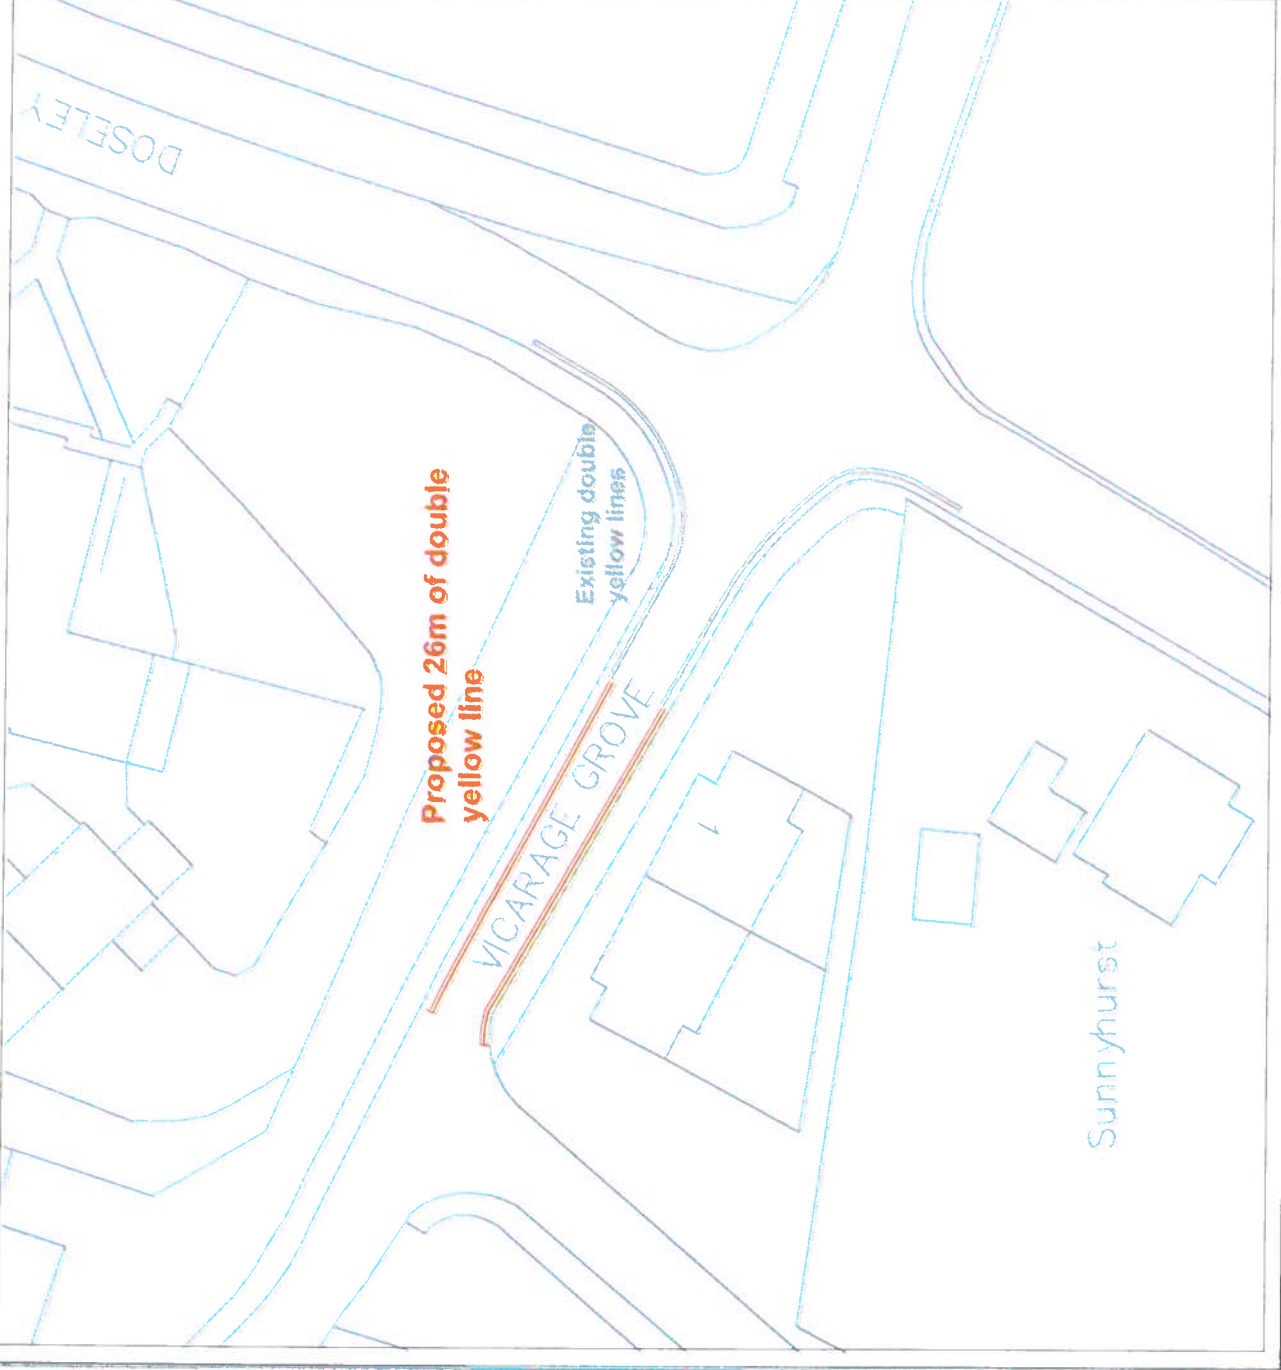Drawing number
A4

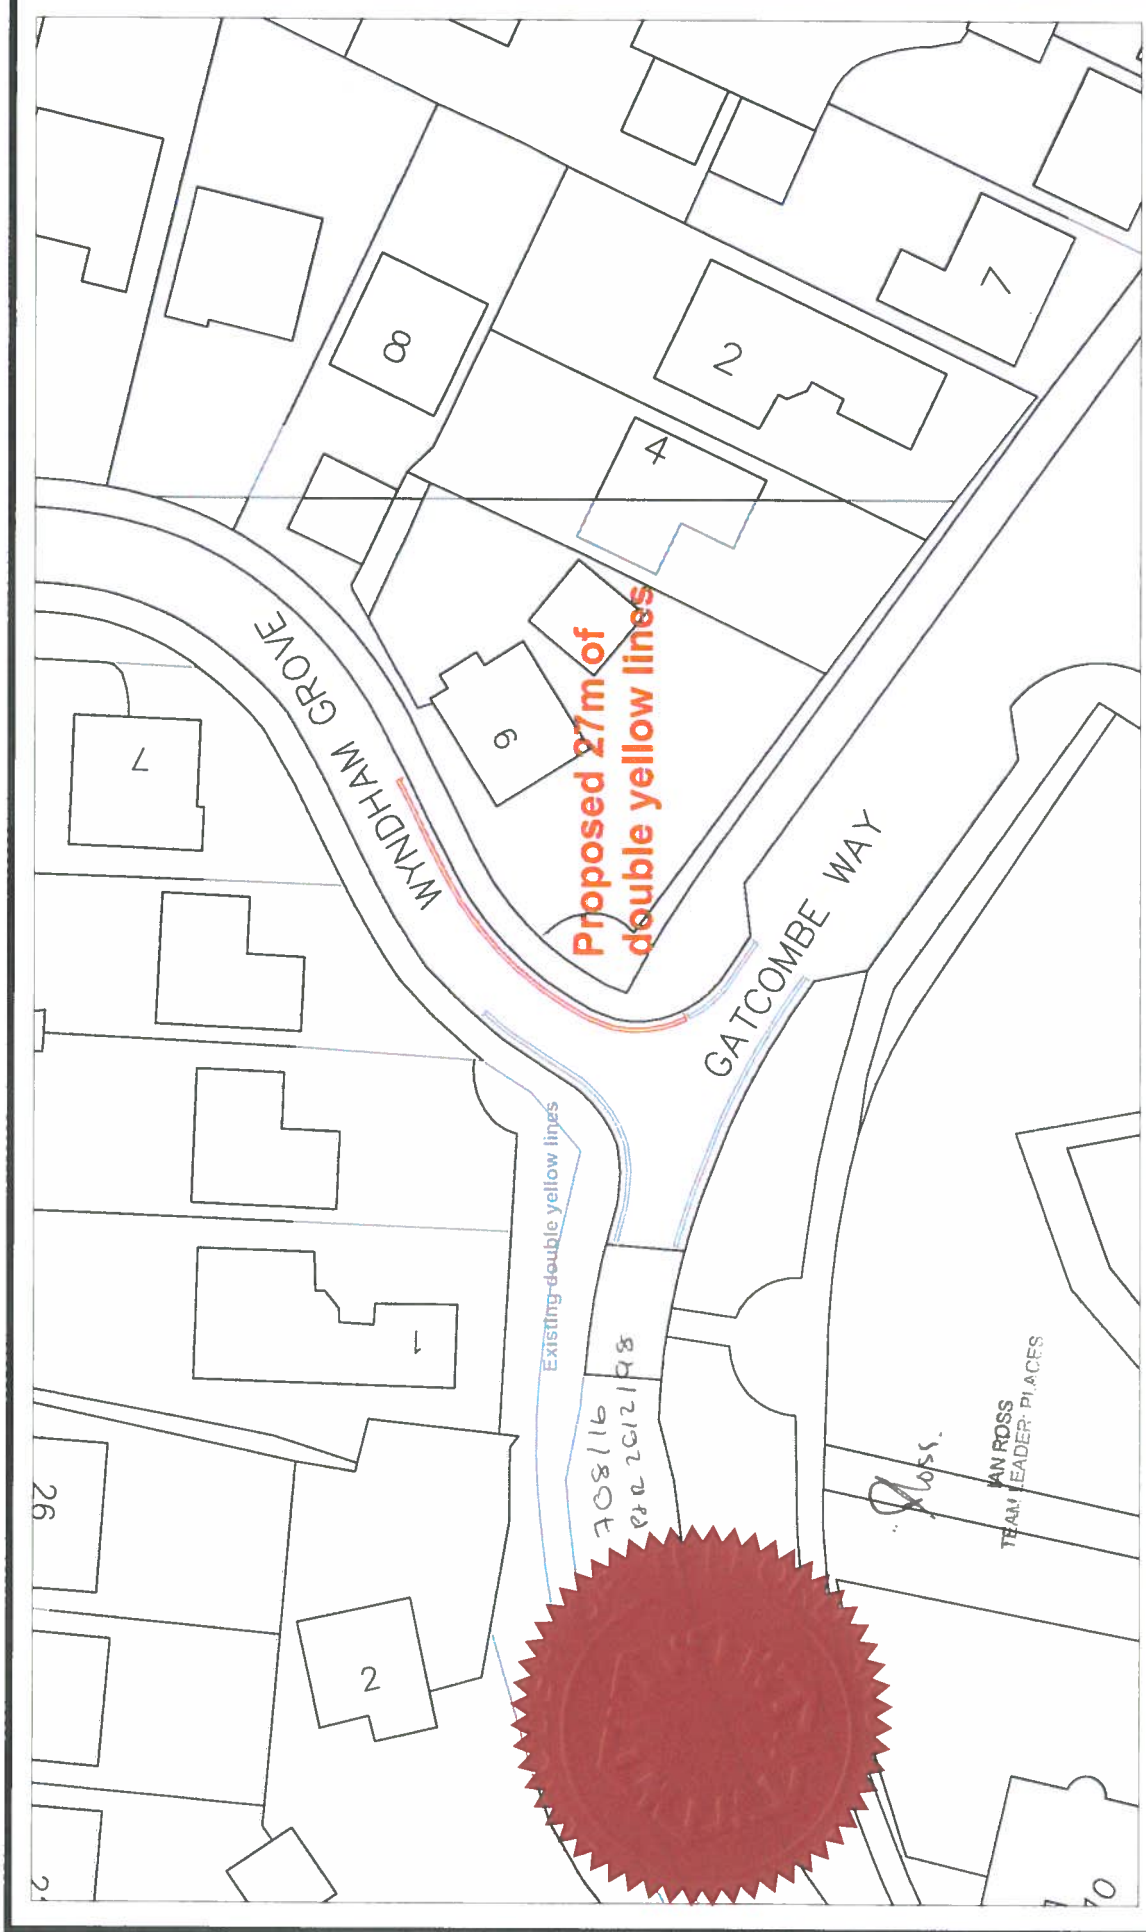



 a co-operative council	 Telford & Wrekin COUNCIL	Project Experimental double yellows		Scale 1:500	Date 25/04/2016	Drawn-by
		Drawing title Wyndam Grove, Priorstee		Drawing number		Rev 0

Jonathan Rowe, Director of Neighbourhood & Customer Services,
 Transport & Highways Development, Darby House, Lawn Central, Telford, TF3 4JA

Schedule (No Waiting At Any Time)		
Item No.	Column 1	Column 2
1	Newport, Stafford Road (north side)	from the eastern kerbline of Tan Bank for a distance of 46m in an easterly direction
2	Newport, Stafford Road, (south side)	from the eastern kerbline of Audley Road for a distance of 43m in an easterly direction
3	Newport, Stafford Road, (north side)	From a point 10m west of the centreline of the junction with Vineyard Drive for a distance of 43m in an easterly direction
4	Newport, Vineyard Drive (both sides)	from its junction with Stafford Road for a distance of 10m in north westerly direction
5	Wellington, Dawley Road (east side)	from a point 12m from its junction with Watling Street in a southerly direction for a distance of 36m
6	Newport, Granville Road (north side)	from a point 20m west of the centreline of its junction with Ashworth Way for a distance of 40m in an easterly direction
7	Newport, Ashworth Way (both sides)	from its junction with Granville Road for a distance of 10m
8	Ketley, Rock Road (both sides)	from a point 100m southeast of the centre line of the entrance to 'Greenways' waste site for a distance of 200m in a north westerly direction
9	Priorslee, Wyndam Grove (east side)	From the centreline of its junction with Gatcombe Way for a distance of 27m in a northerly direction
10	Vicarage Grove, Dawley (both sides)	From a point 18m west of the centreline of its junction with Doseley Road for a distance of 26m in an westerly direction.

**THE COMMON SEAL of
BOROUGH OF TELFORD AND WREKIN**

was hereunto affixed on the _____ day of _____
in the presence of:

2016

Ian Ross

IAN ROSS
TEAM LEADER: PLACES

701116
P&R 26/12/16

