
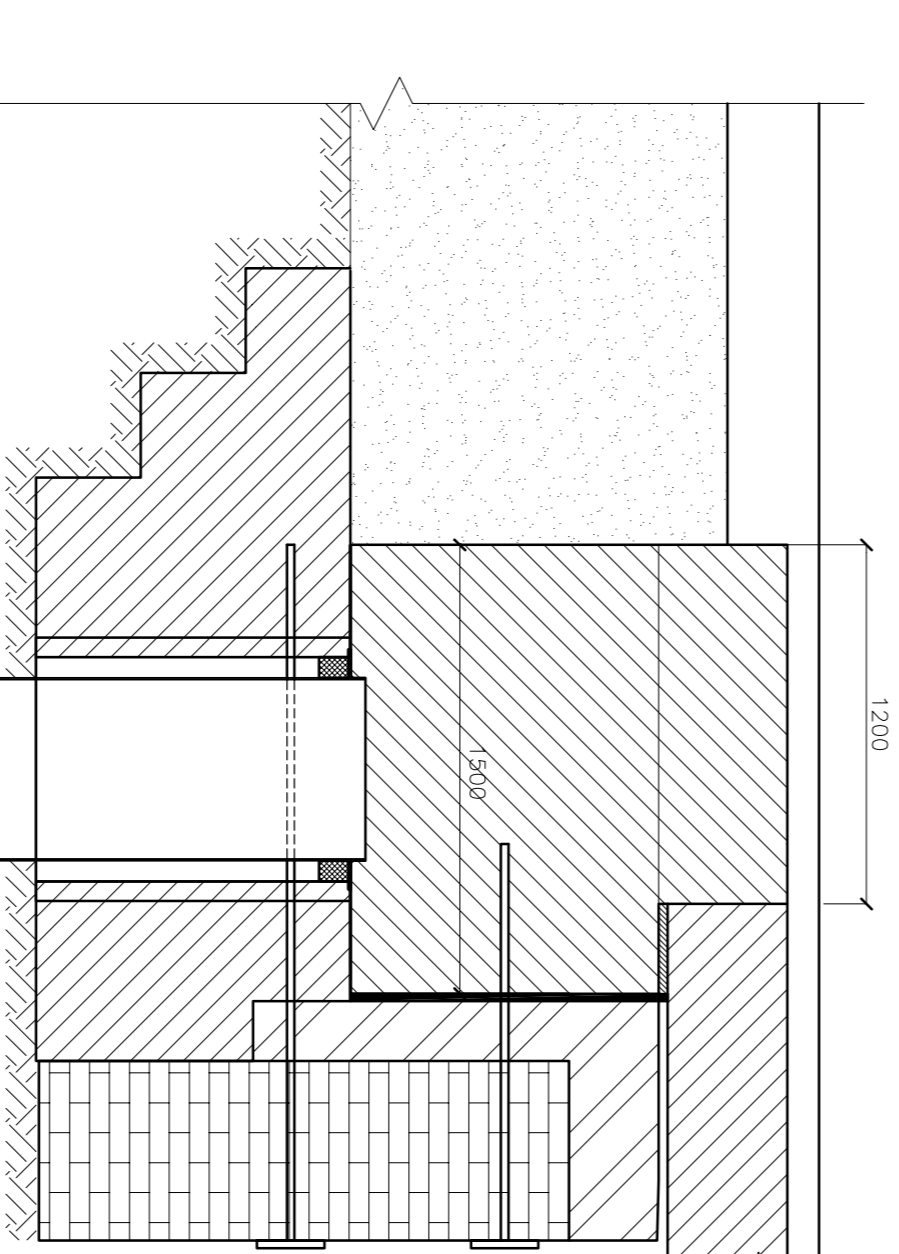
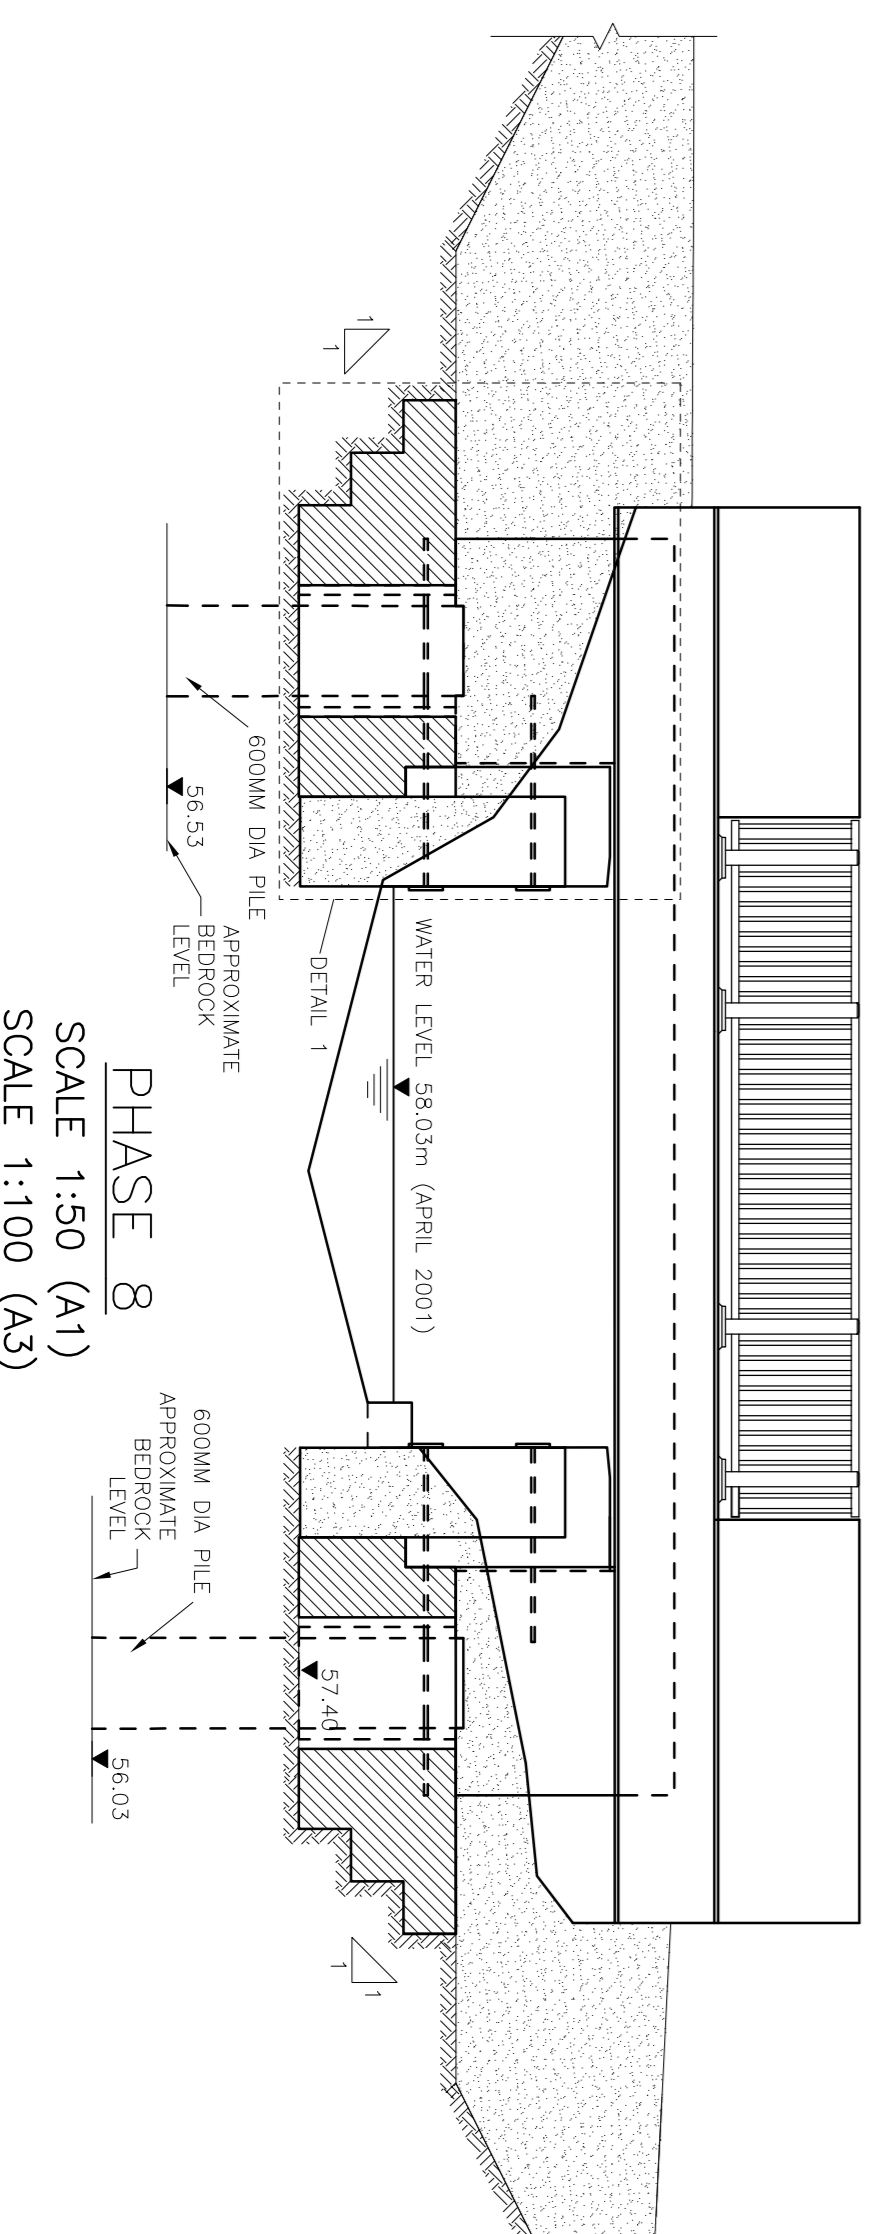
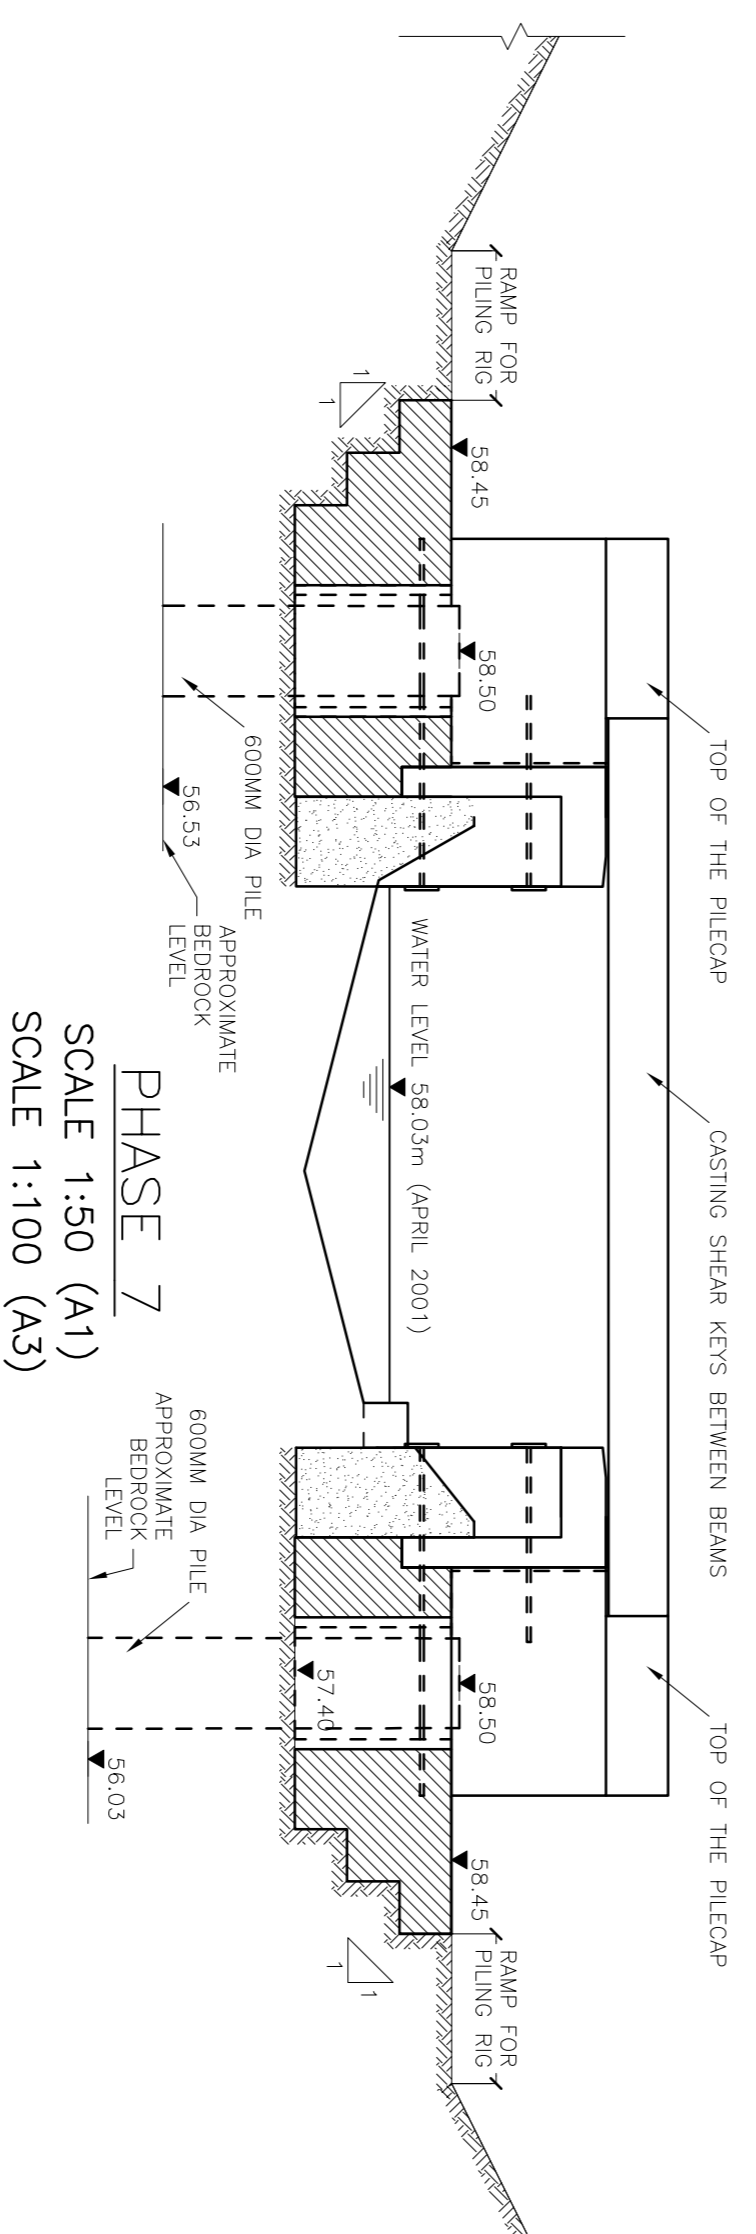
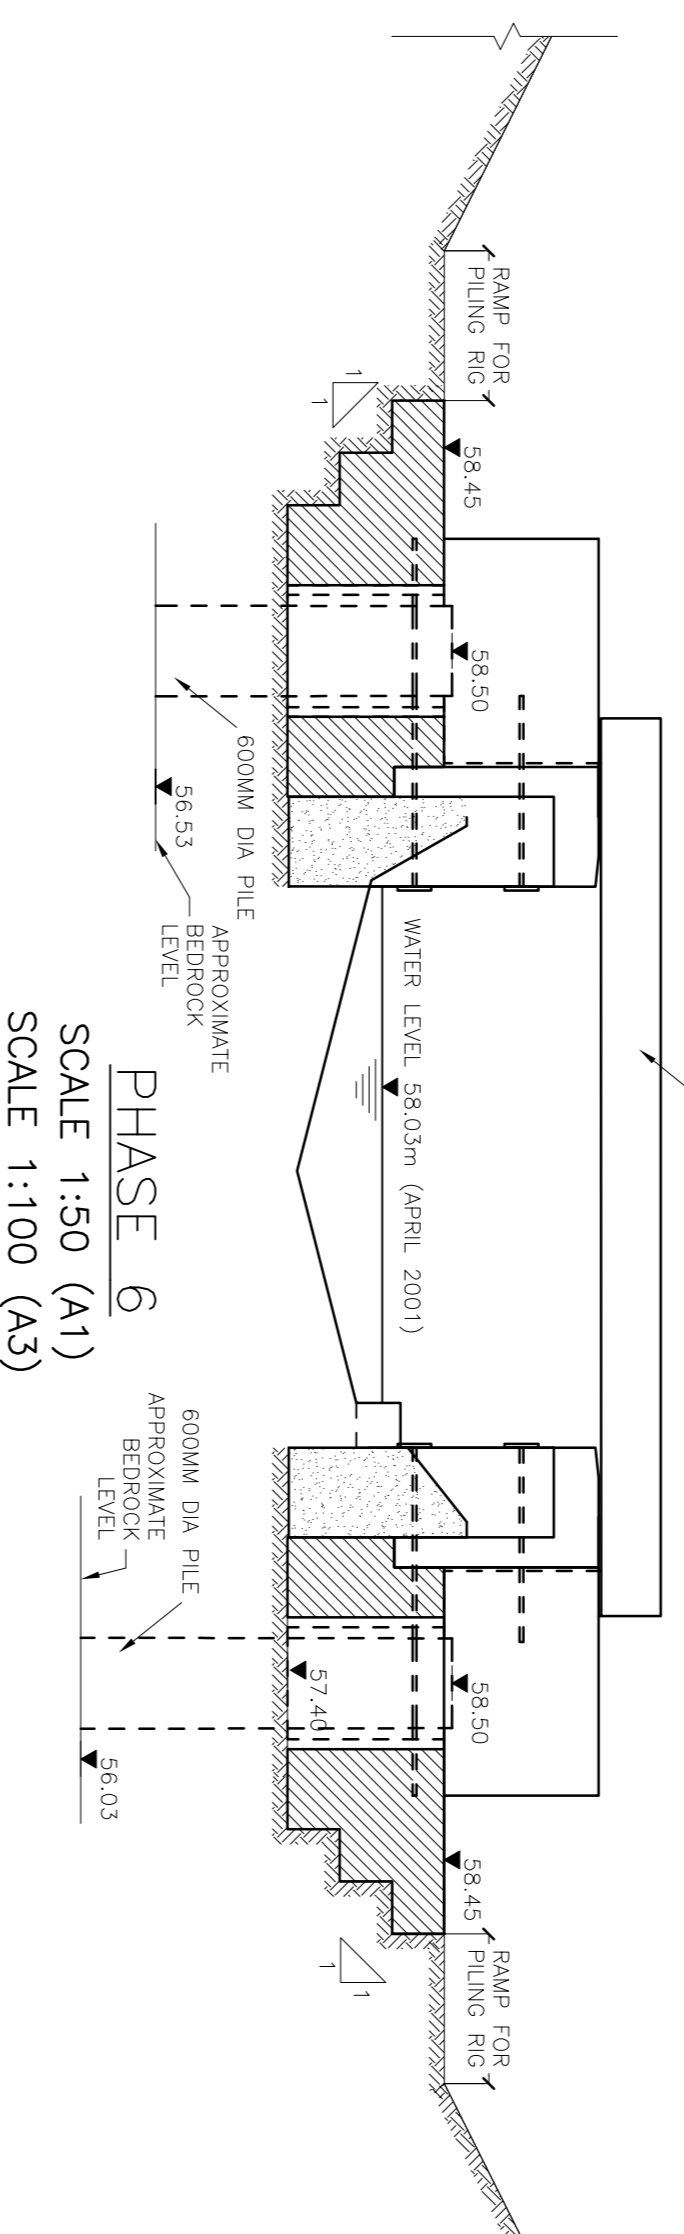


# Notes

1. ALL DIMENSIONS ARE IN MILLIMETRES UNLESS STATED OTHERWISE.
2. ALL LEVELS ARE IN METRES ABOVE LOCAL DATUM

## KEY:

- PHASE 5 - CONSTRUCTION OF PILE CAPS AND INSTALL UPPER LAYER OF ANCHORS
- PHASE 6 - INSTALLATION OF BRIDGE BEAMS
- PHASE 7 - CASTING SHEAR KEYS BETWEEN THE BEAMS AND TOP PARTS OF THE PILECAPS
- PHASE 8 - CONSTRUCTION OF REMAINING ELEMENTS, BACKFILL AND RESURFACING

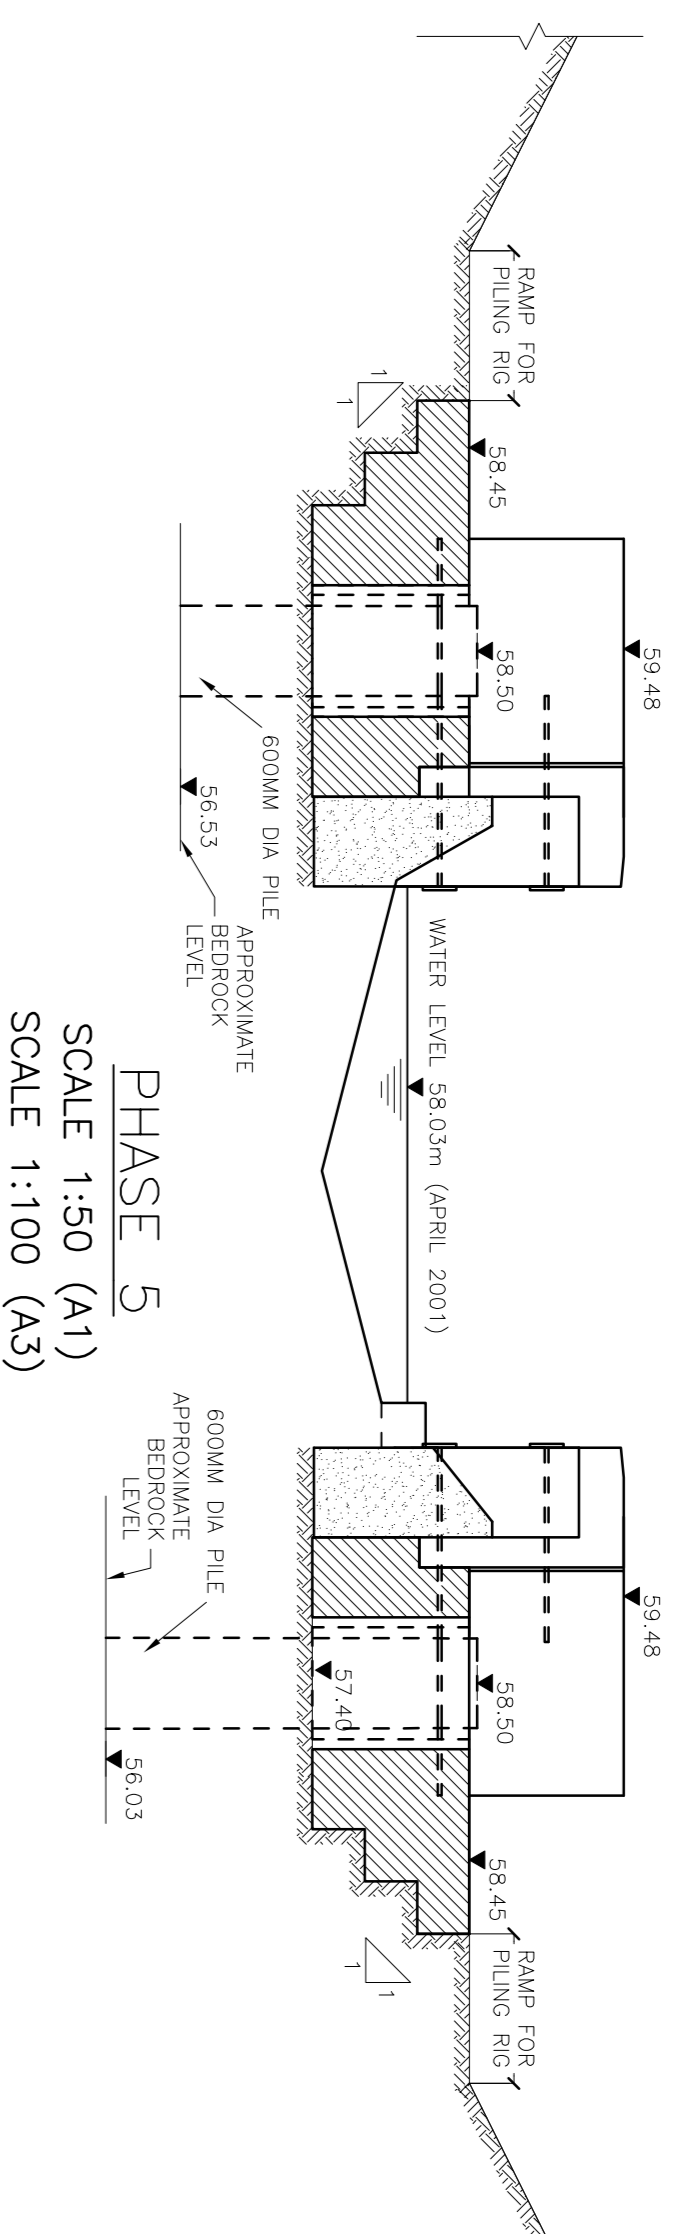

FOR REVIEW

Rev	By	Chkd	Apprvd	Date	Description
P01	MS	MOJZ	FN	24/2018	

Client



Project  
CAYNTON RIVER  
BRIDGE RECONSTRUCTION  
695461

Drawing  
CAYNTON BRIDGE  
DEMOLITION/CONSTRUCTION  
SEQUENCE

SHEET 2 OF 2

Drawn by	MS	Date	OCT 2018
Checked by	MOJZ	Date	OCT 2018
Approved by	FN	Date	OCT 2018
Drawing No.	695461-ST-DR-04	Revision	P01

Document Submittal: S2