


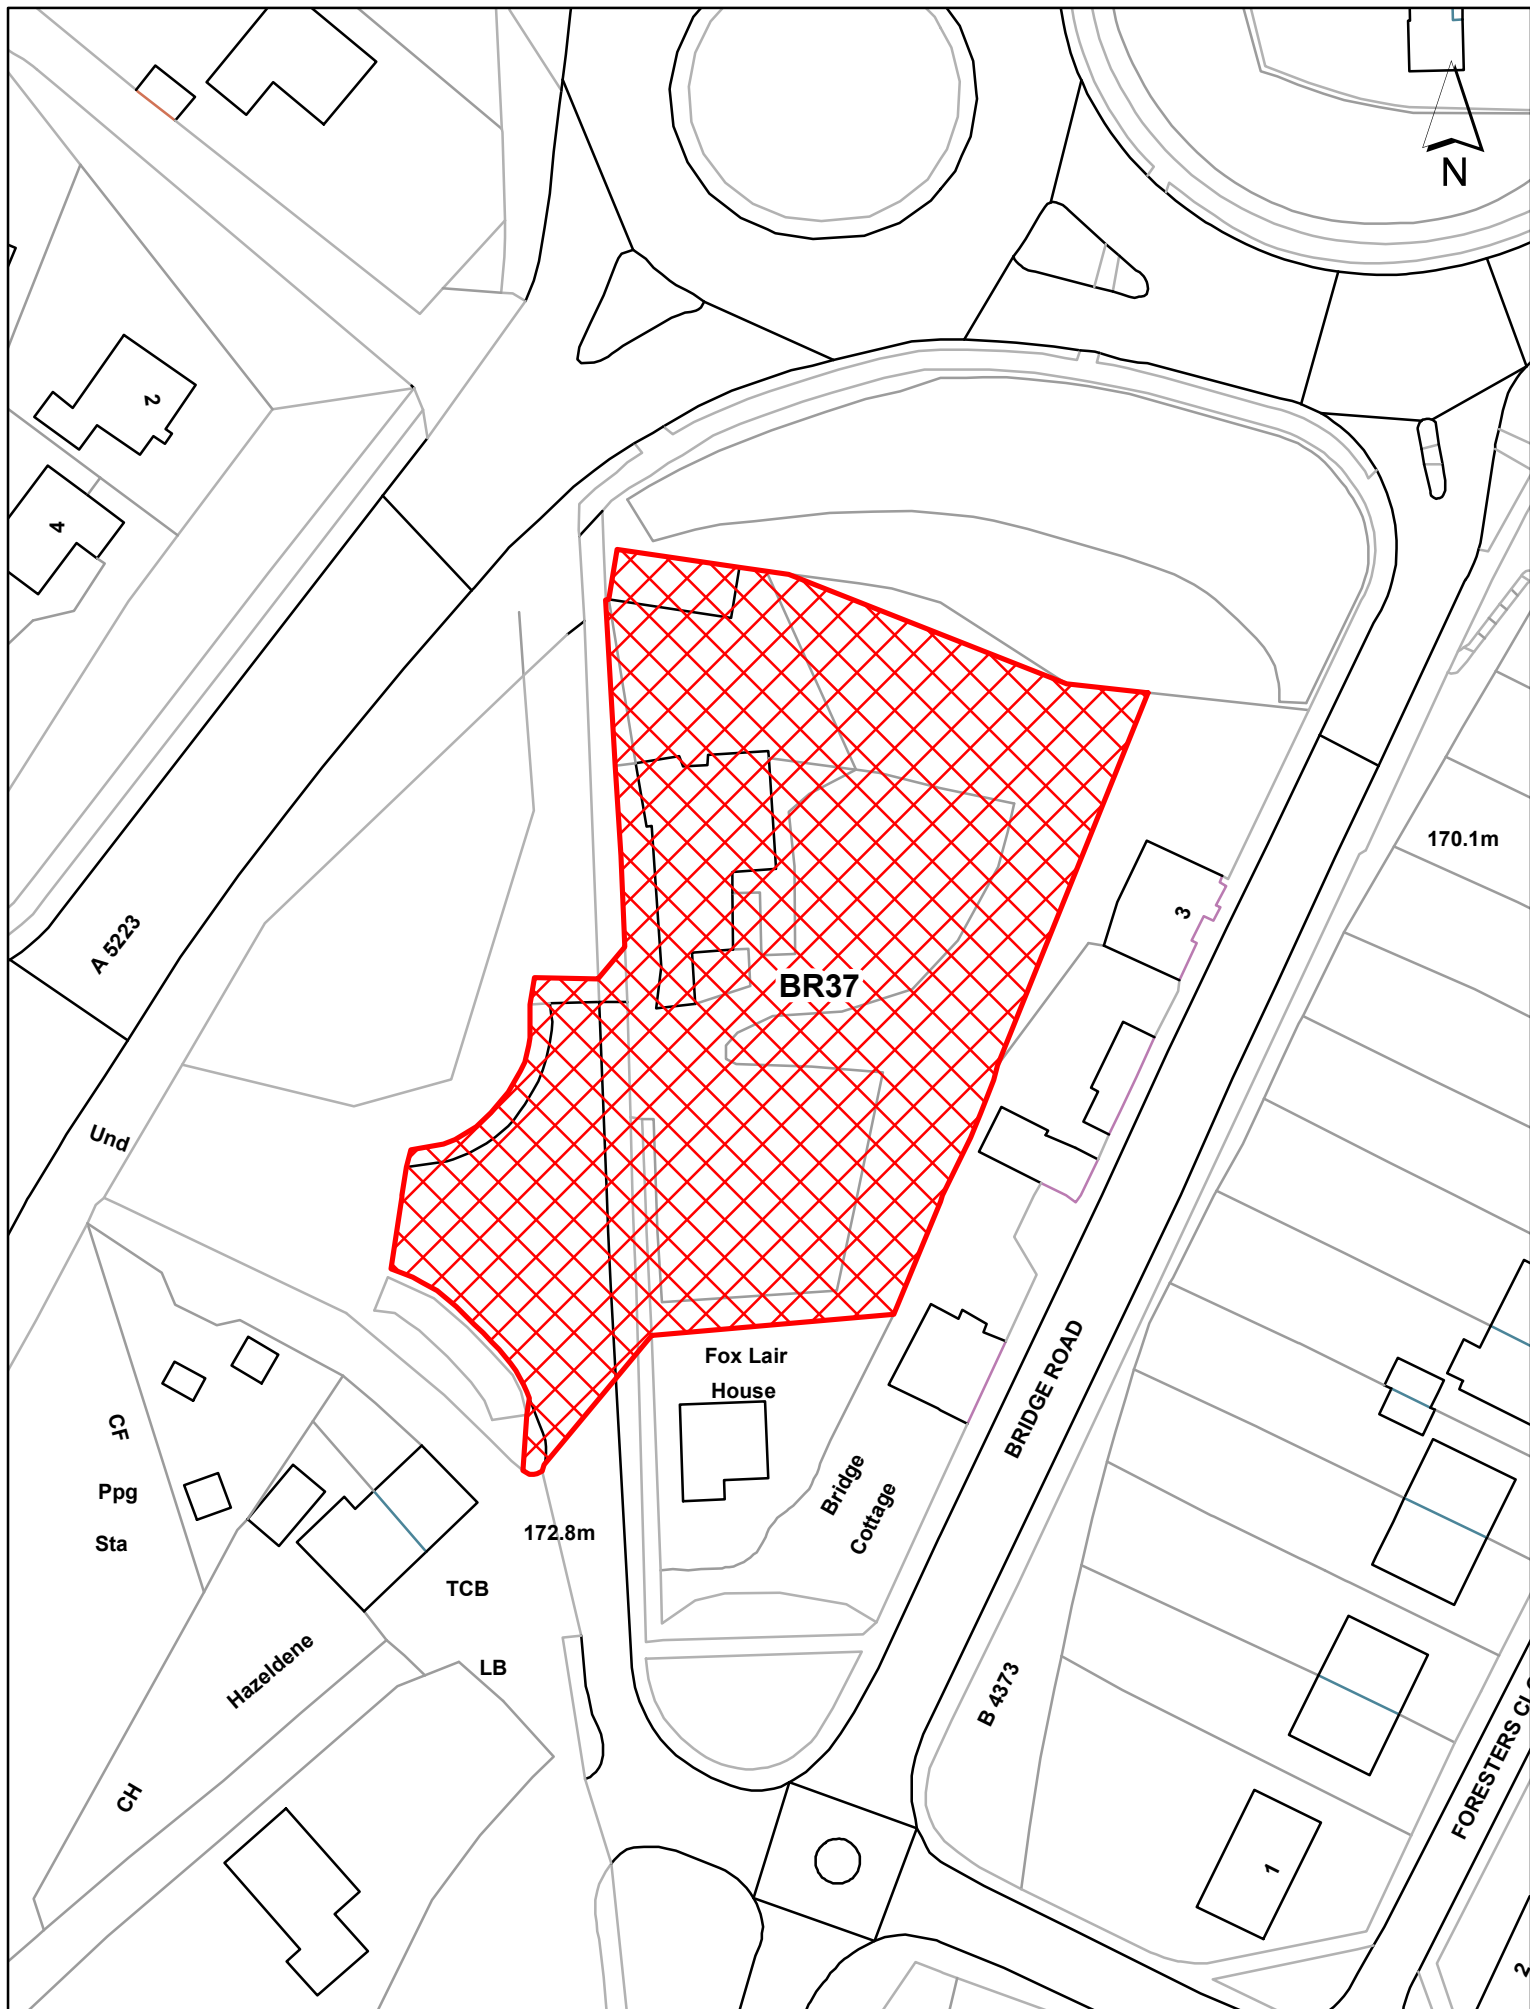

Site reference	BR37
Site name	Site of former All Labour in Vain, Wellington Road
Scale	1:750