

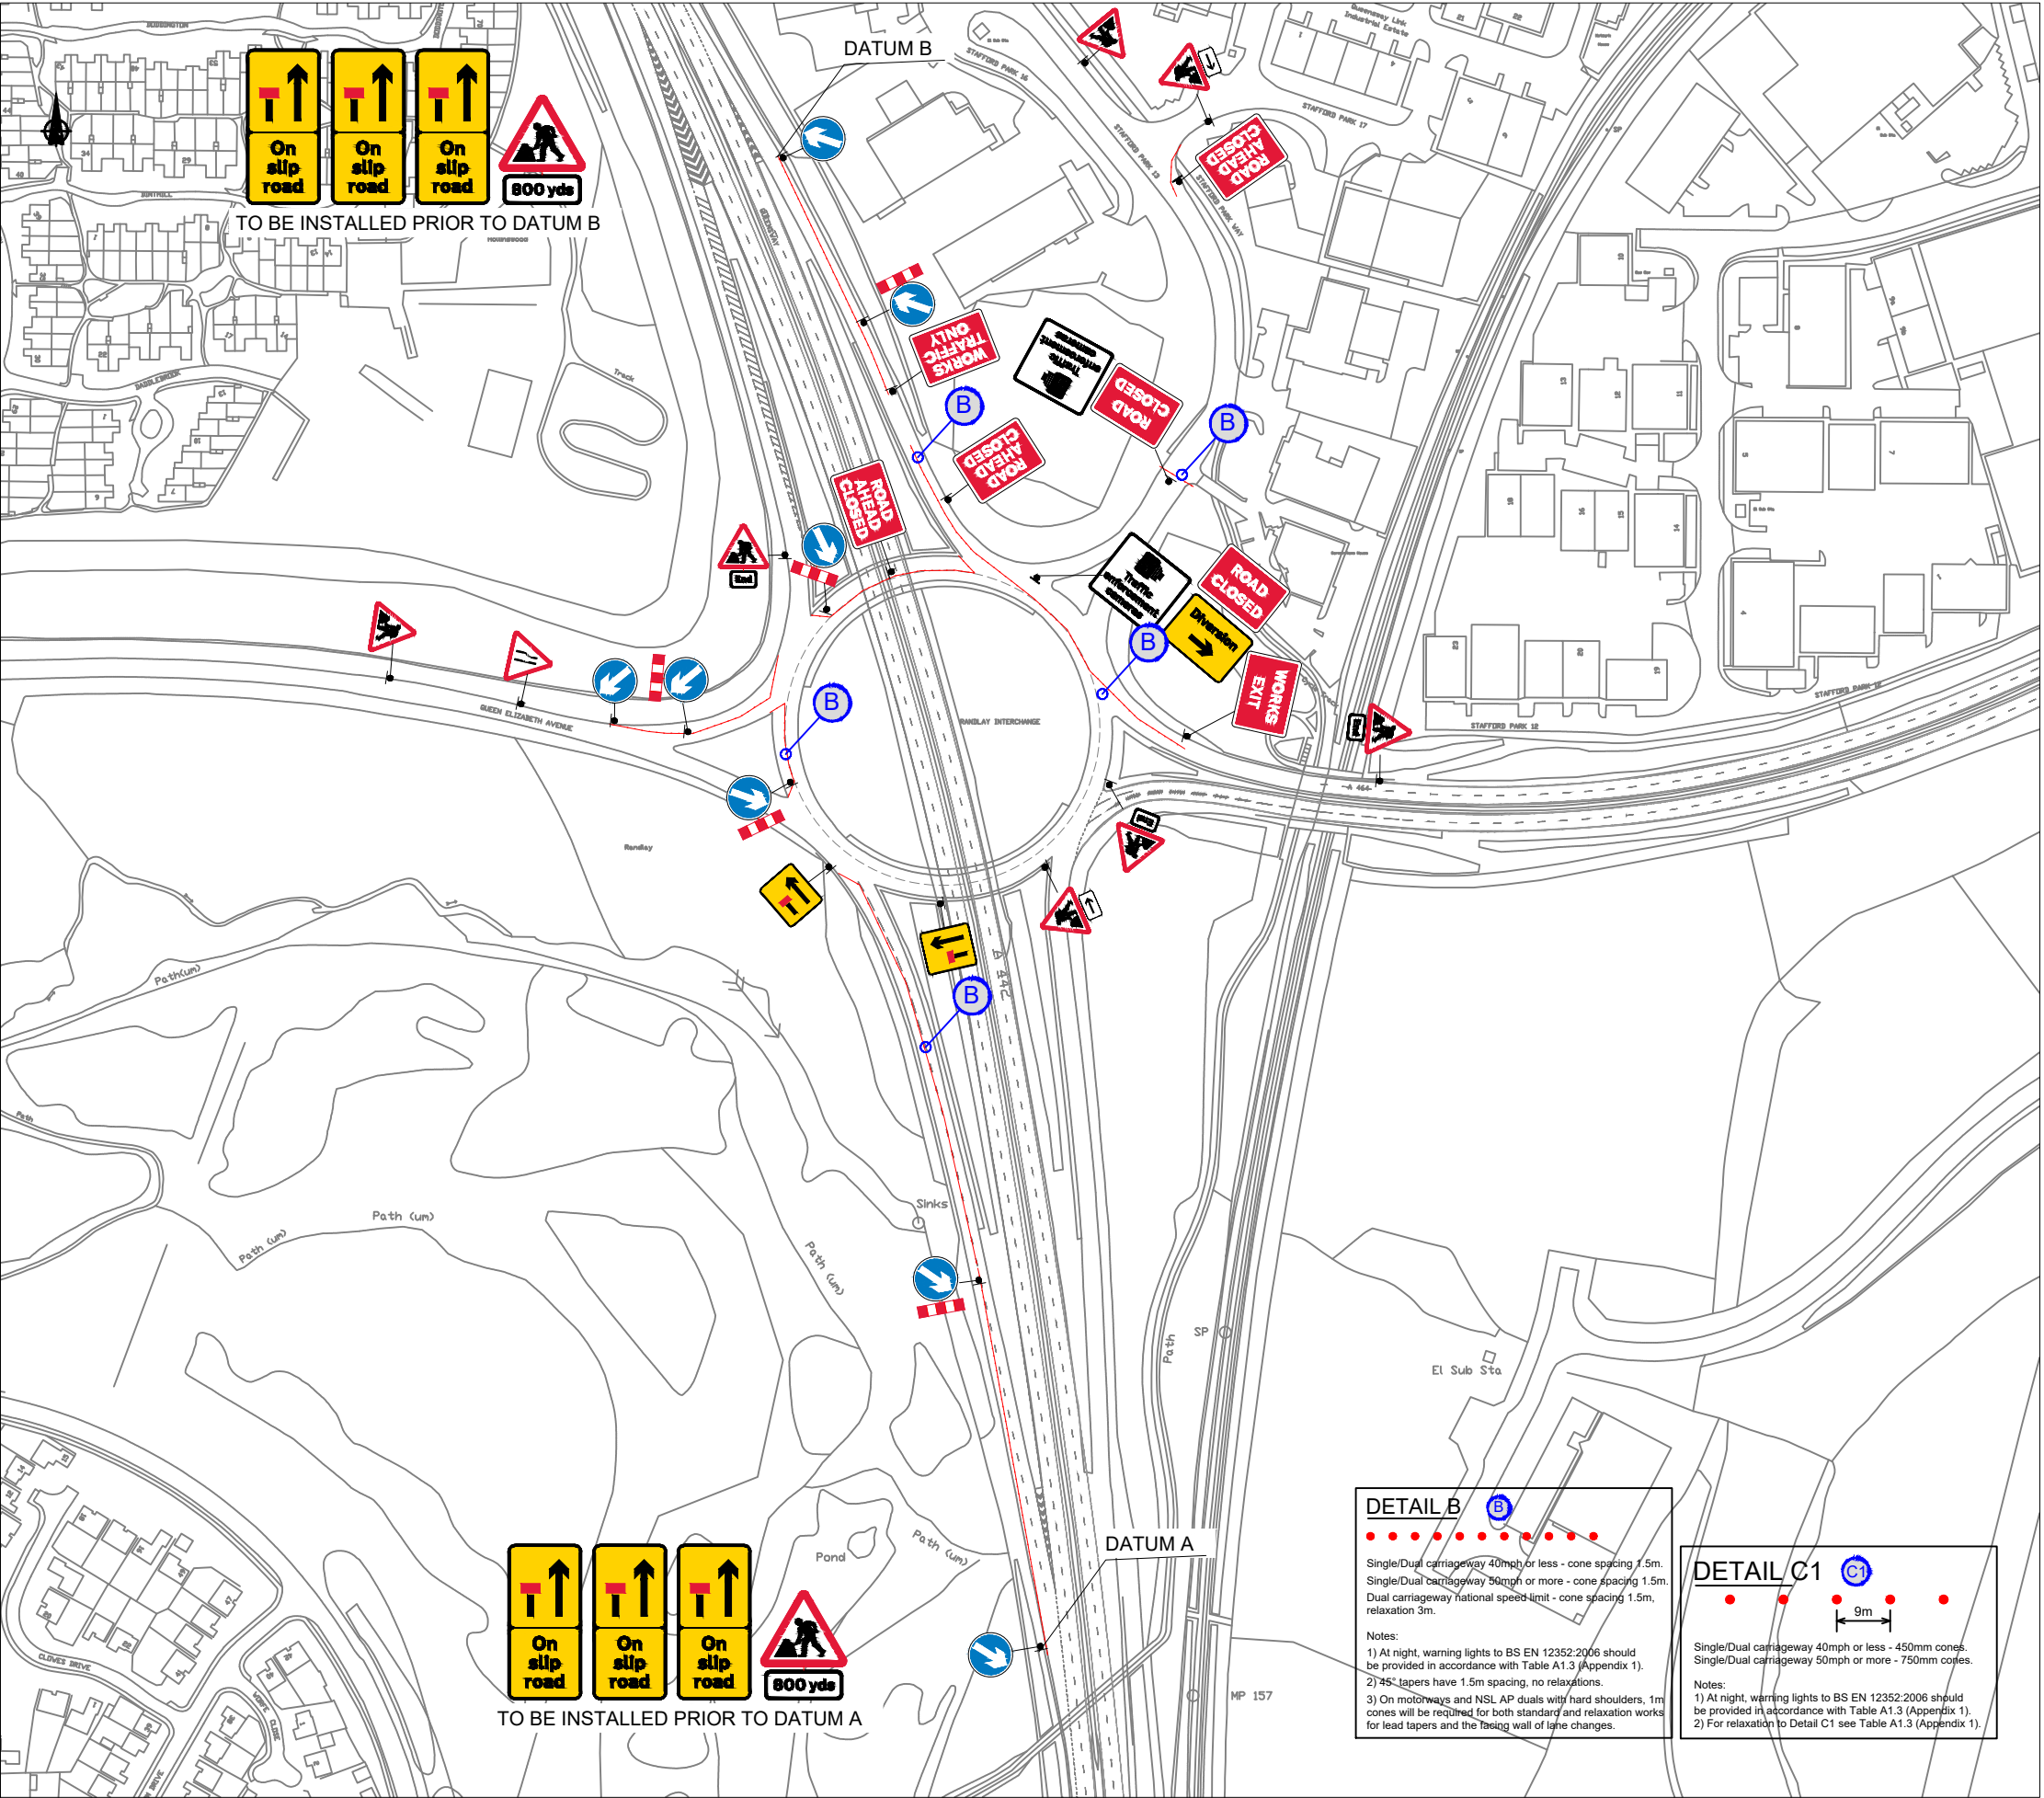


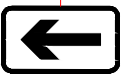

Sign Schedule	
	ID: 001 Item: Qty: 6 Ref: 7202.1 Temporary lane availability Size: 1365 x 2870 @ 350 Arrow / 175 X-Hgt
	ID: 002 Item: Qty: 2 Ref: 7001 Road works ahead Size: 1500 High
	ID: 003 Item: Qty: 2 Ref: 572 Distance ahead to hazard Size: 1981 x 750 @ 200 X-hgt
Sign Schedule	
	ID: 001 Item: Qty: 1 Ref: 573 Direction to hazard left Size: 600 x 400 @ 100 X-Hgt
	ID: 002 Item: Qty: 1 Ref: 7302 Works exit Size: 1050 x 750
	ID: 003 Item: Qty: 2 Ref: 878 Traffic enforcement cameras Size: 1058 x 956 @ 75 X-hgt
	ID: 004 Item: Qty: 1 Ref: 2702 Start of temporary diversion route Size: 1050 x 750
	ID: 005 Item: Qty: 2 Ref: 7010-FP-13-9 Nature of temporary hazard ahead - Road Closed Size: 1050 x 750
	ID: 006 Item: Qty: 1 Ref: 7301 Works traffic only Size: 1050 x 750
	ID: 007 Item: Qty: 3 Ref: 7010-FP-13-9 Nature of temporary hazard ahead - Road Ahead Closed Size: 1050 x 750
	ID: 008 Item: Qty: 3 Ref: 645 End panel Size: 431 x 281 @ 75 X-hgt
	ID: 009 Item: Qty: 2 Ref: 7202.1 Temporary lane availability Size: 975 x 1125 @ 250 Arrow / 125 X-Hgt
	ID: 010 Item: Qty: 1 Ref: 573 Direction to hazard right Size: 600 x 400 @ 100 X-Hgt
	ID: 011 Item: Qty: 5 Ref: 7105 Lane closure barrier Size: 1250 x 300
	ID: 012 Item: Qty: 7 Ref: 7001 Road works ahead Size: 750 High
	ID: 013 Item: Qty: 1 Ref: 517 Road narrows on one side only ahead - left Size: 750 High
	ID: 014 Item: Qty: 8 Ref: 610 Keep right Size: 750 Dia

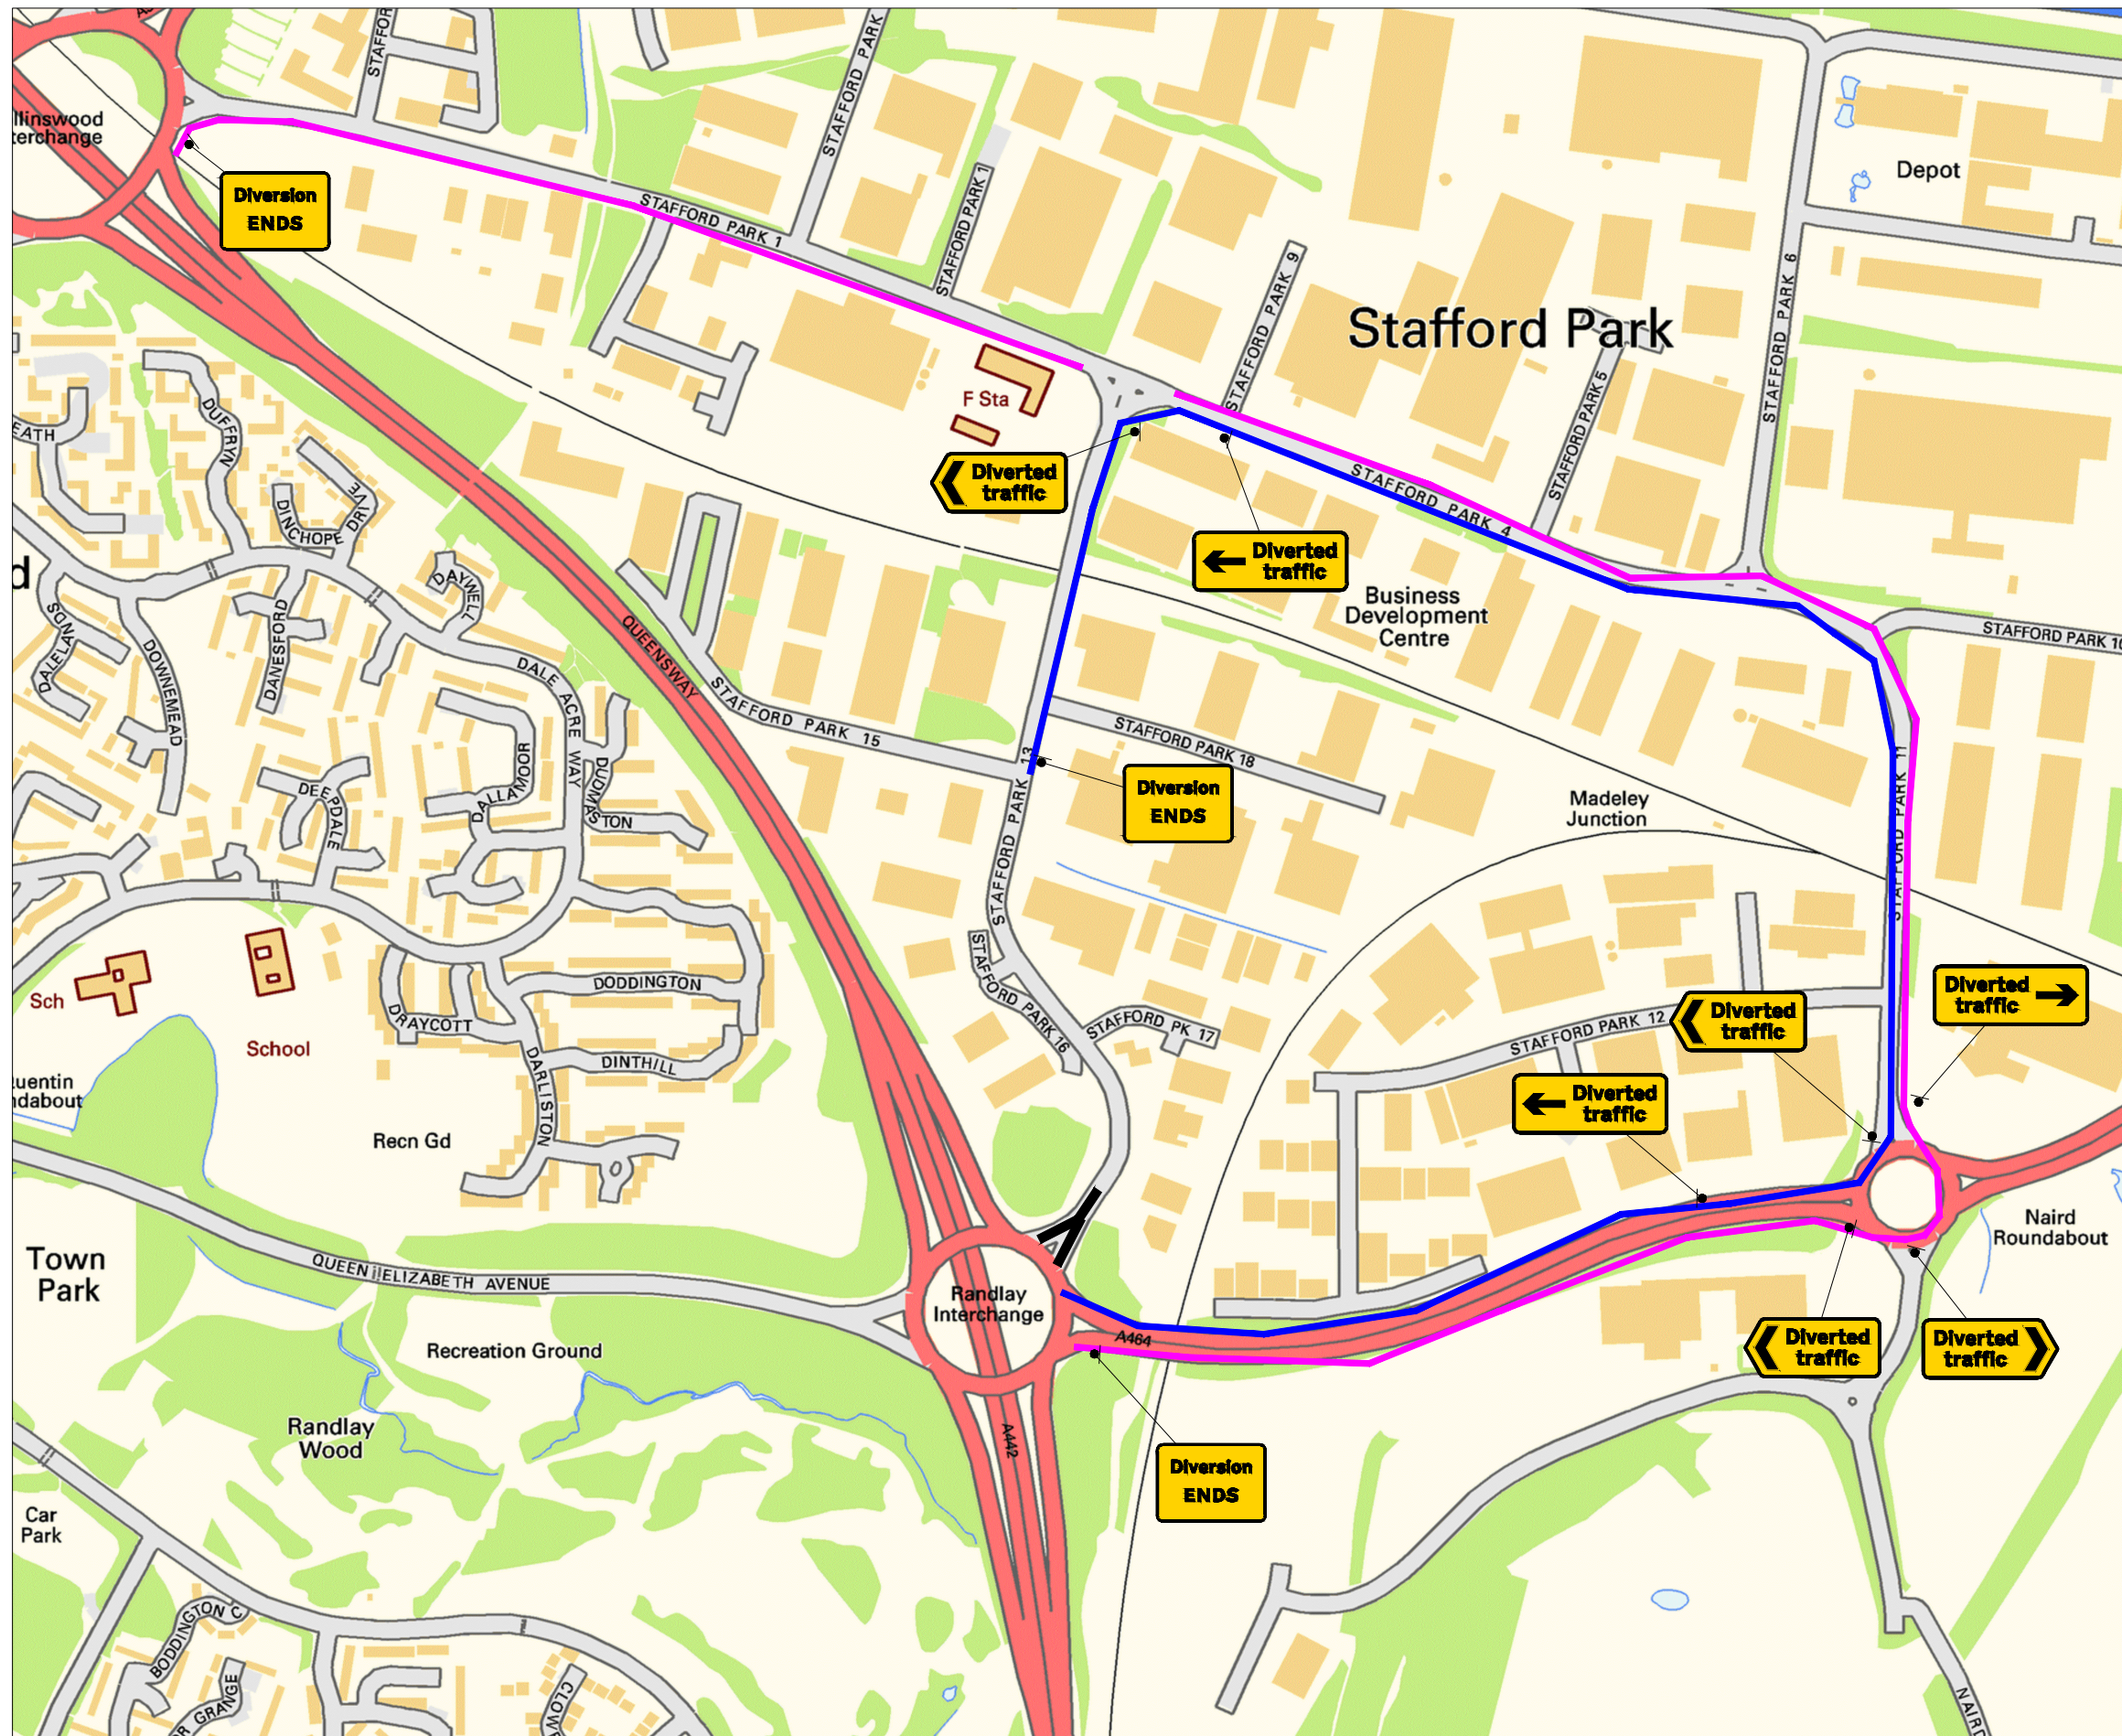

Sign Schedule	
	ID: 001 Item: Qty: 1 Ref: 2704 Direction of temporary diversion route Size: 2608 x 1150 @ 200 X-hgt
	ID: 002 Item: Qty: 1 Ref: 2703 Direction of temporary diversion route from junction ahead Size: 2965 x 1150 @ 200 X-hgt
	ID: 003 Item: Qty: 3 Ref: 2702 End of temporary diversion route Size: 1050 x 750
	ID: 004 Item: Qty: 3 Ref: 2704 Direction of temporary diversion route Size: 2608 x 1150 @ 200 X-hgt
	ID: 005 Item: Qty: 2 Ref: 2703 Direction of temporary diversion route from junction ahead Size: 2965 x 1150 @ 200 X-hgt

- ROAD CLOSED
- NORTHBOUND DIVERSION
- SOUTHBOUND DIVERSION



Quantum Traffic Management
www.quantumtm.co.uk
+44 (0)1633 853300

Drn:	DBP
Chk:	AS
App:	
Date:	09.07.22

Client:
Project: A442 Resurfacing

Rev:	Drn:	Chk:	App:	Description:	Date:

Drawing Title:
A442 Hollinswood Interchange
(Phase 4)
Sheet 2 of 2

Scale: N.T.S.
Drawing No:
QTM-TTM-A442-A5-RBT-P6