



NEW 20/30mph ZONE SIGNS TO DIAG 674 AND 675A. TO BE MOUNTED ON 76 x 3.5mm DIA POST, 2300mm MOUNTING HEIGHT.  
EXISTING 20mph ZONE SIGN TO BE DISCONNECTED AND REMOVED.

NEW PARKING LINING - SEE ADDITIONAL DRAWING FOR DIMENSIONS.

BOLLARDS 3000mm CENTRES

BOLLARDS 1200mm CENTRES

BOLLARDS 3000mm CENTRES

TWO SPEED CUSHIONS



REPLACE TACTILE PAVING WITH RED TAC-GRID

ADDITIONAL ZIG-ZAG MARKINGS


SPEED TABLE TO T&W STANDARD DETAIL HW7.56. TACTILE PAVING AND FOOTWAY AMENDMENTS REQUIRED

SPEED TABLE TO T&W STANDARD DETAIL HW7.56. NEW GULLIES, TACTILE PAVING AND FOOTWAY AMENDMENTS REQUIRED. MANHOLES TO BE RAISED

Based on Ordnance Survey 1250 mapping with the permission of the Controller of Her Majesty's Stationary Office. Crown Copyright. Unauthorised reproduction infringes Crown Copyright and may lead to Prosecution or Civil proceedings. Telford & Wrekin Council Licence No. 100019694 Date 2023

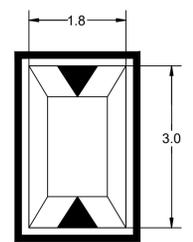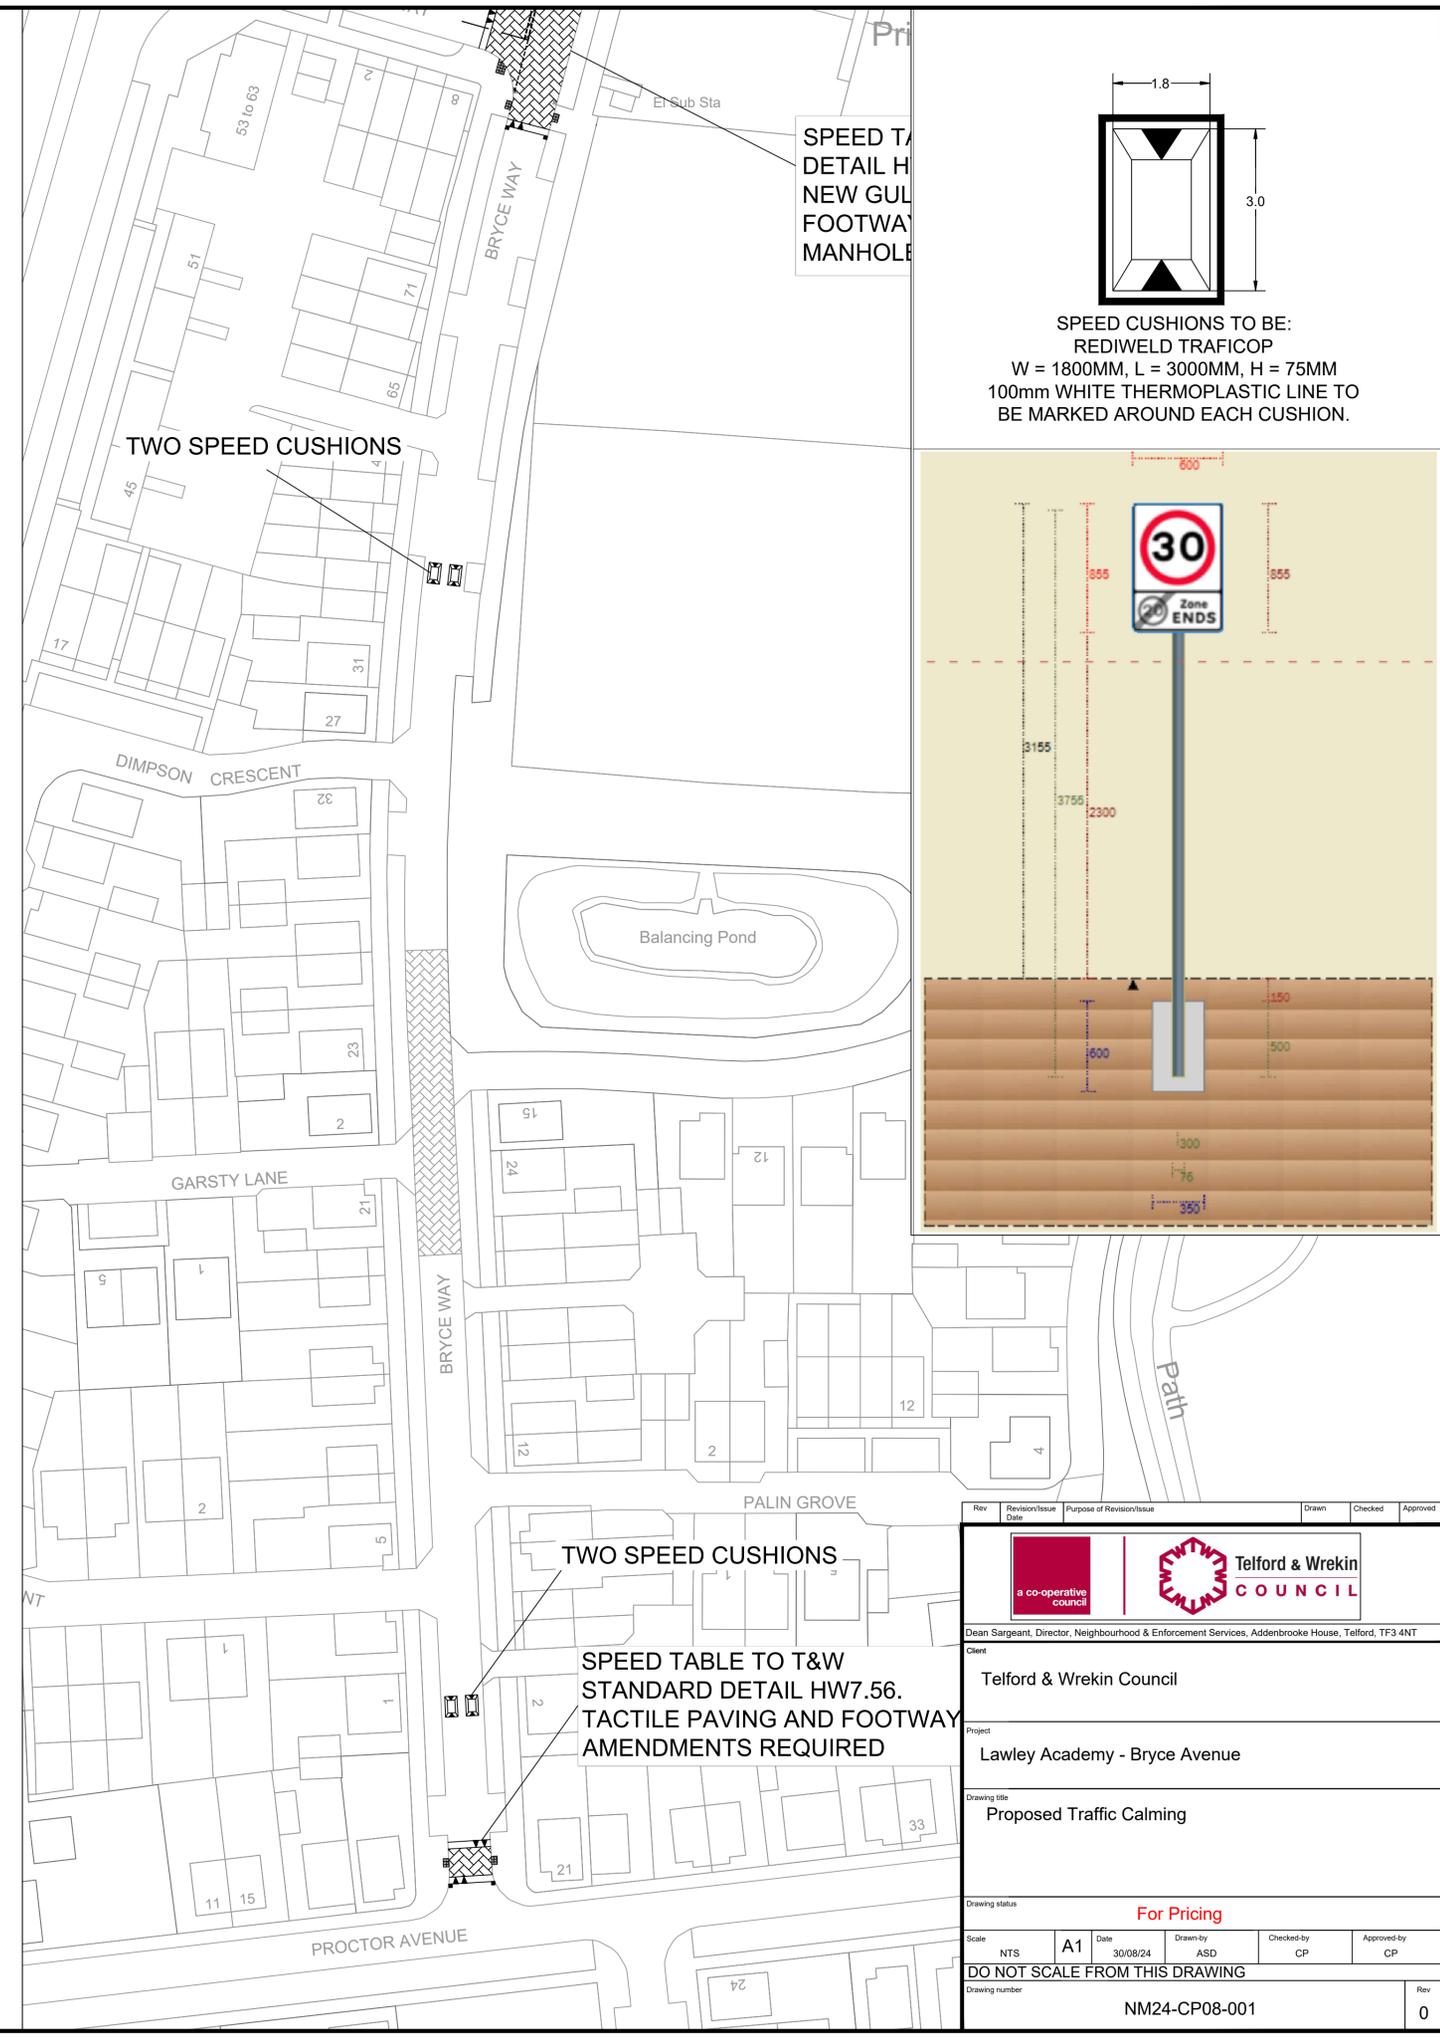

SPEED CUSHIONS TO BE:  
REDIWELD TRAFICOP  
W = 1800MM, L = 3000MM, H = 75MM  
100mm WHITE THERMOPLASTIC LINE TO BE MARKED AROUND EACH CUSHION.

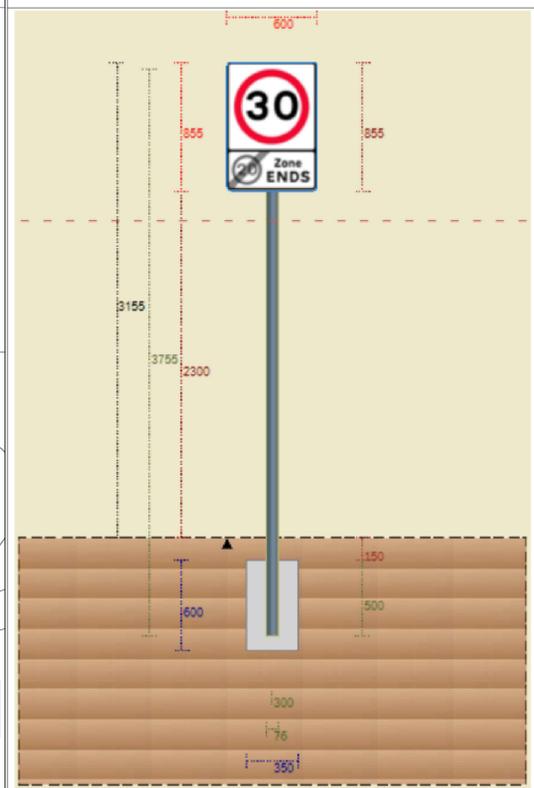

Rev	Revision/Issue	Purpose of Revision/Issue	Drawn	Checked	Approved

Dean Sargeant, Director, Neighbourhood & Enforcement Services, Addenbrooke House, Telford, TF3 4NT

**Telford & Wrekin Council**

Client: Telford & Wrekin Council

Project: Lawley Academy - Bryce Avenue

Drawing title: Proposed Traffic Calming

Drawing status: **For Pricing**

Scale: NTS	A1	Date: 30/08/24	Drawn by: ASD	Checked by: CP	Approved by: CP
------------	----	----------------	---------------	----------------	-----------------

DO NOT SCALE FROM THIS DRAWING

Drawing number: NM24-CP08-001

Rev: 0