


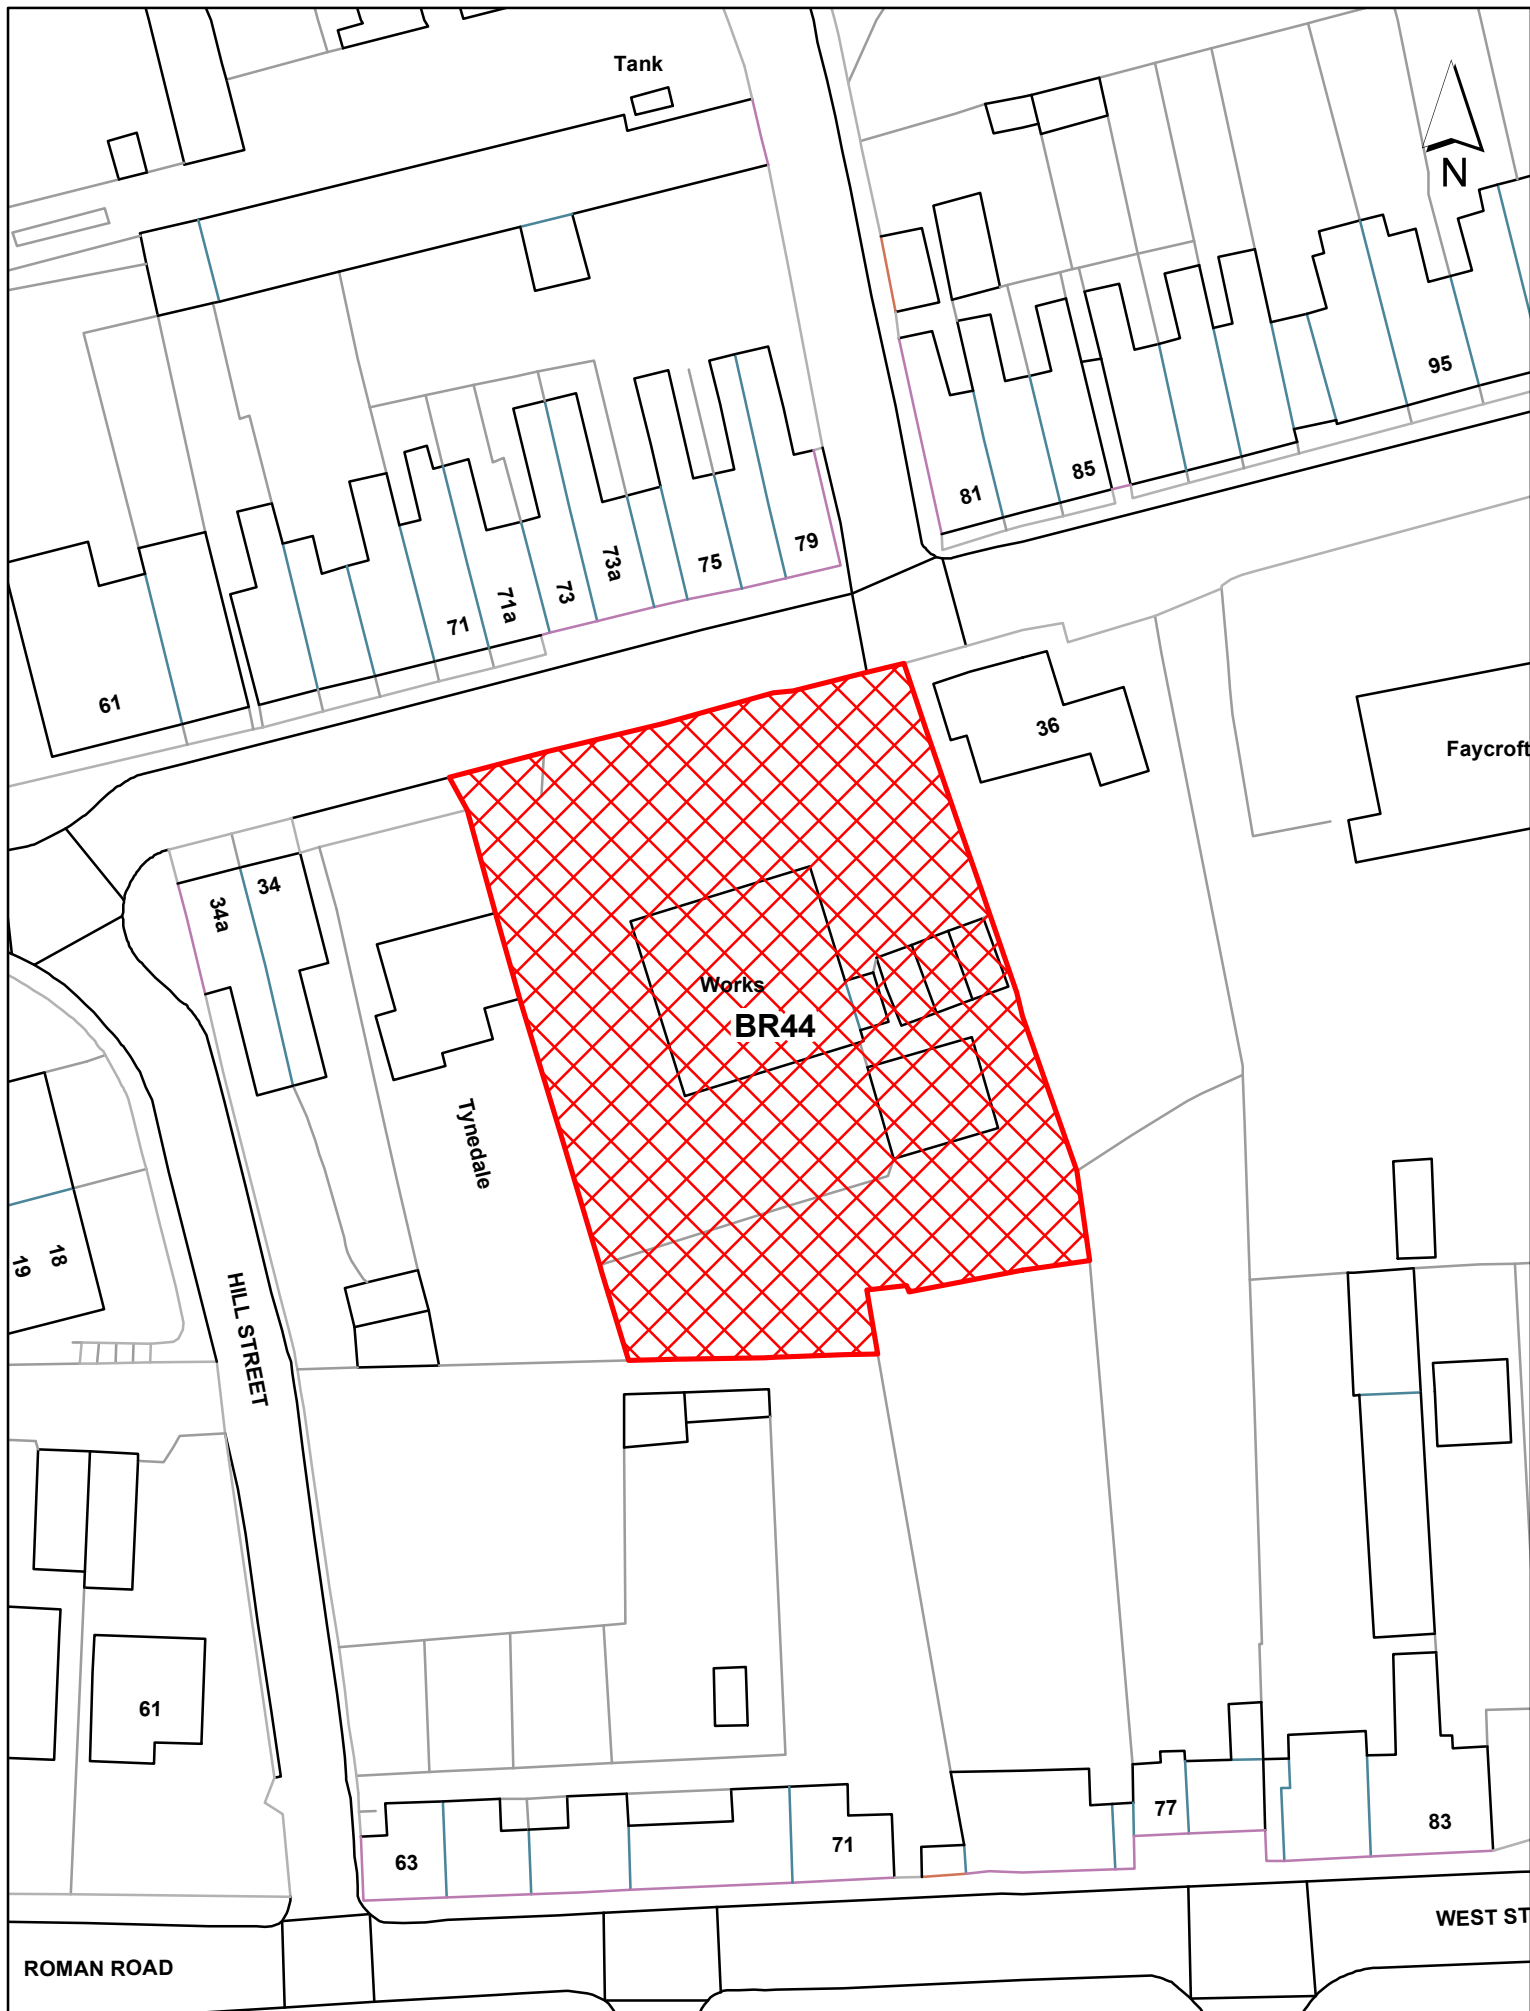

Telford & Wrekin Council
Business, Development & Employment
PO Box 457
Telford
TF2 2FH

Site reference	BR44
Site name	Former Garage, New Street, St Georges, Telford
Scale	1:500