



Qty: 3 Ref: 13-9 Schedule 13: Temporary Sign	
Qty: 1 Ref: 13-9 Schedule 13: Temporary Sign	
Qty: 1 Ref: 13-9 Schedule 13: Temporary Sign	
Qty: 2 Ref: 13-9 Schedule 13: Temporary Sign	
Qty: 1 Ref: 2702 Start of temporary diversion route	
Qty: 2 Ref: 2702 Start of temporary diversion route	
Qty: 2 Ref: 2702 End of temporary diversion route	
Qty: 34 Ref: 2703 Direction of temporary diversion route from junction ahead	
Qty: 6 Ref: 2703 Direction of temporary diversion route from junction ahead	
Qty: 12 Ref: 2703 Direction of temporary diversion route from junction ahead	
Qty: 3 Ref: 2703 Direction of temporary diversion route from junction ahead	
Qty: 2 Ref: 2703 Direction of temporary diversion route u-turn at roundabout ahead	
Qty: 1 Ref: 573 Direction to hazard left	
Qty: 2 Ref: 573 Direction to hazard right	
Qty: 2 Ref: 7010-FP-13-9 Nature of temporary hazard ahead - Road Closed	
Qty: 18 Ref: 7010-FP-13-9 Nature of temporary hazard ahead - Road Ahead Closed	

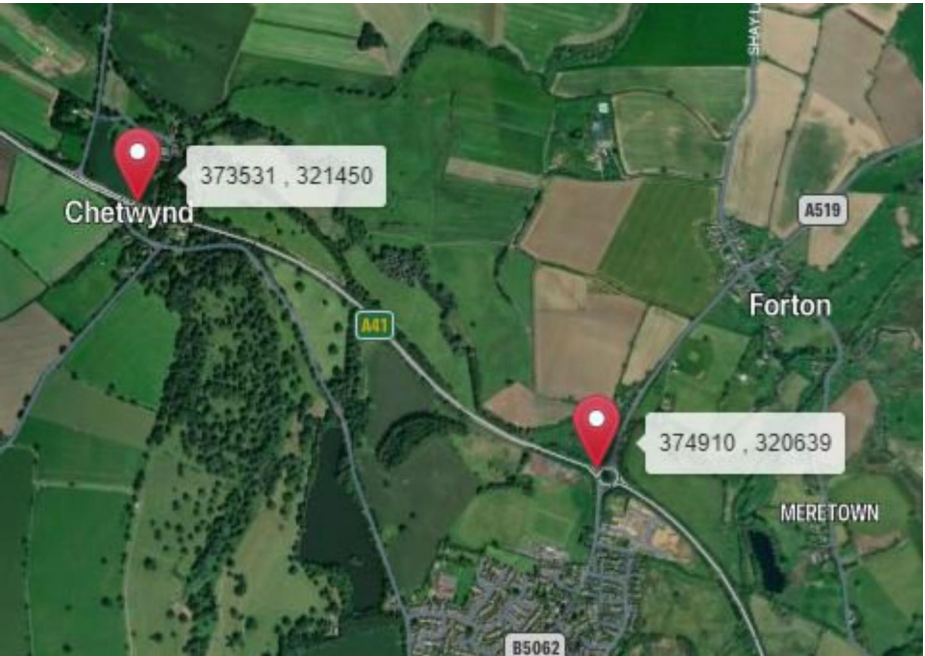

<div>Quantum Traffic Management</div> <div>www.quantumtm.co.uk</div> <div> +44 (0) 01978280144</div>	Drn:	DB	Balfour Beatty							Drawing: Traffic management arrangement for Road Closure and Diversion	Drawing No: QTM-DB-BB-447
	Chk:	AS									CONE-XXXXX
	App		A41, Chetwynd, Newport TF10 8AB								Scale: N.T.S
	Date:	15/06/22		Rev	Drn:	Chk	App	Description	Date		