


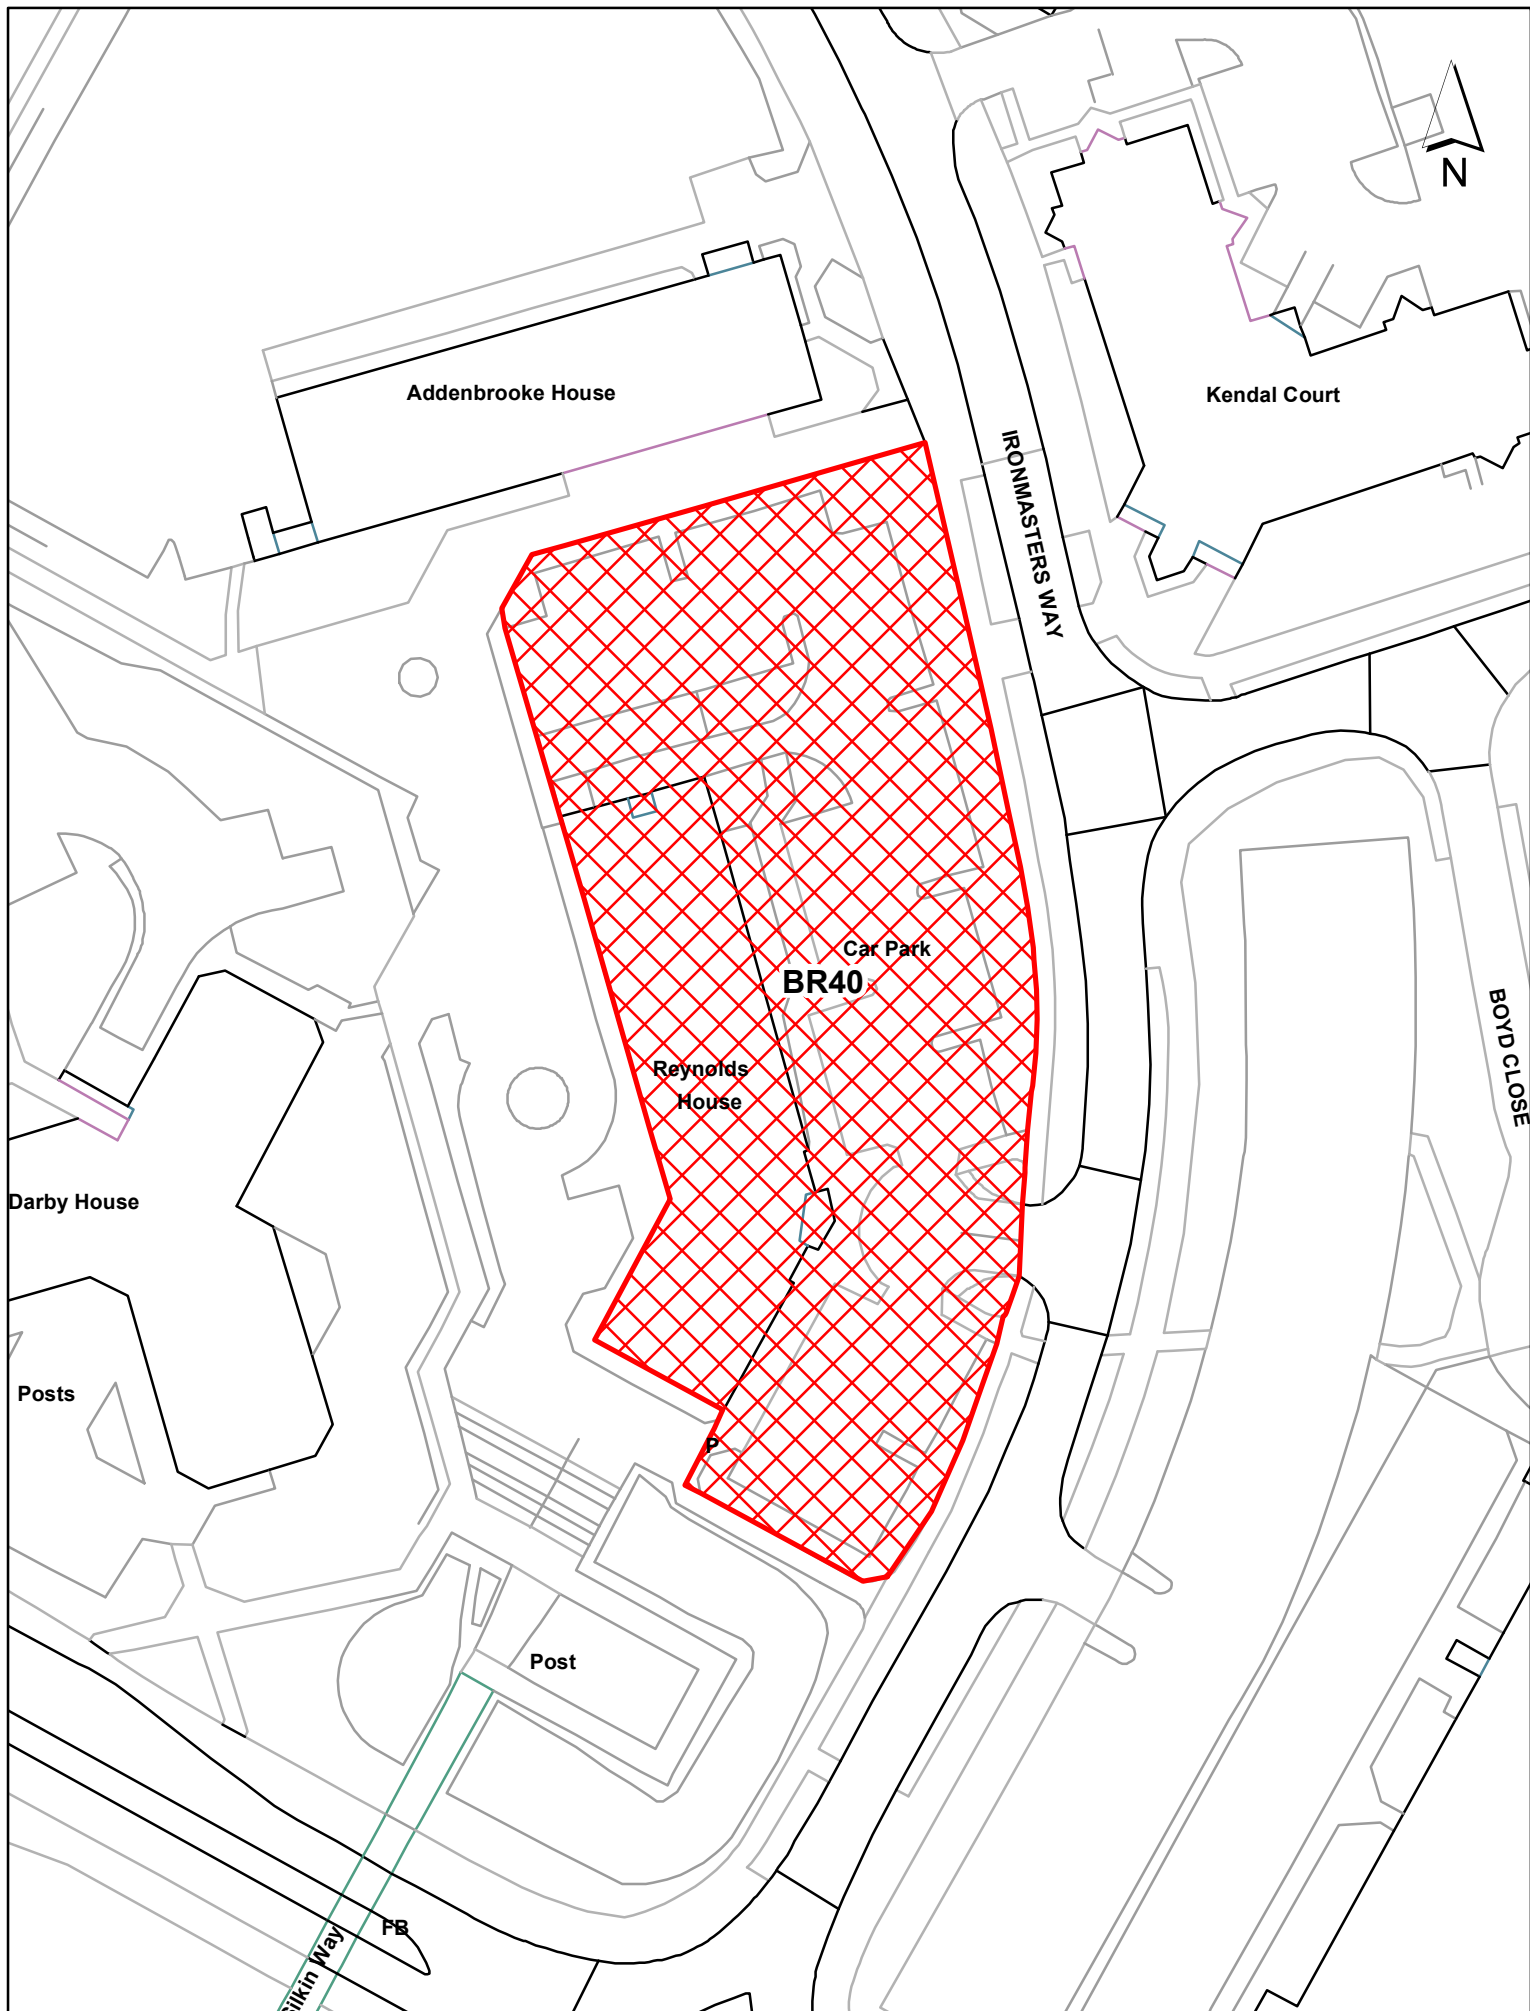

Site reference	BR40
Site name	"Reynolds House, Ironmasters Way, Telford
Scale	1:750