



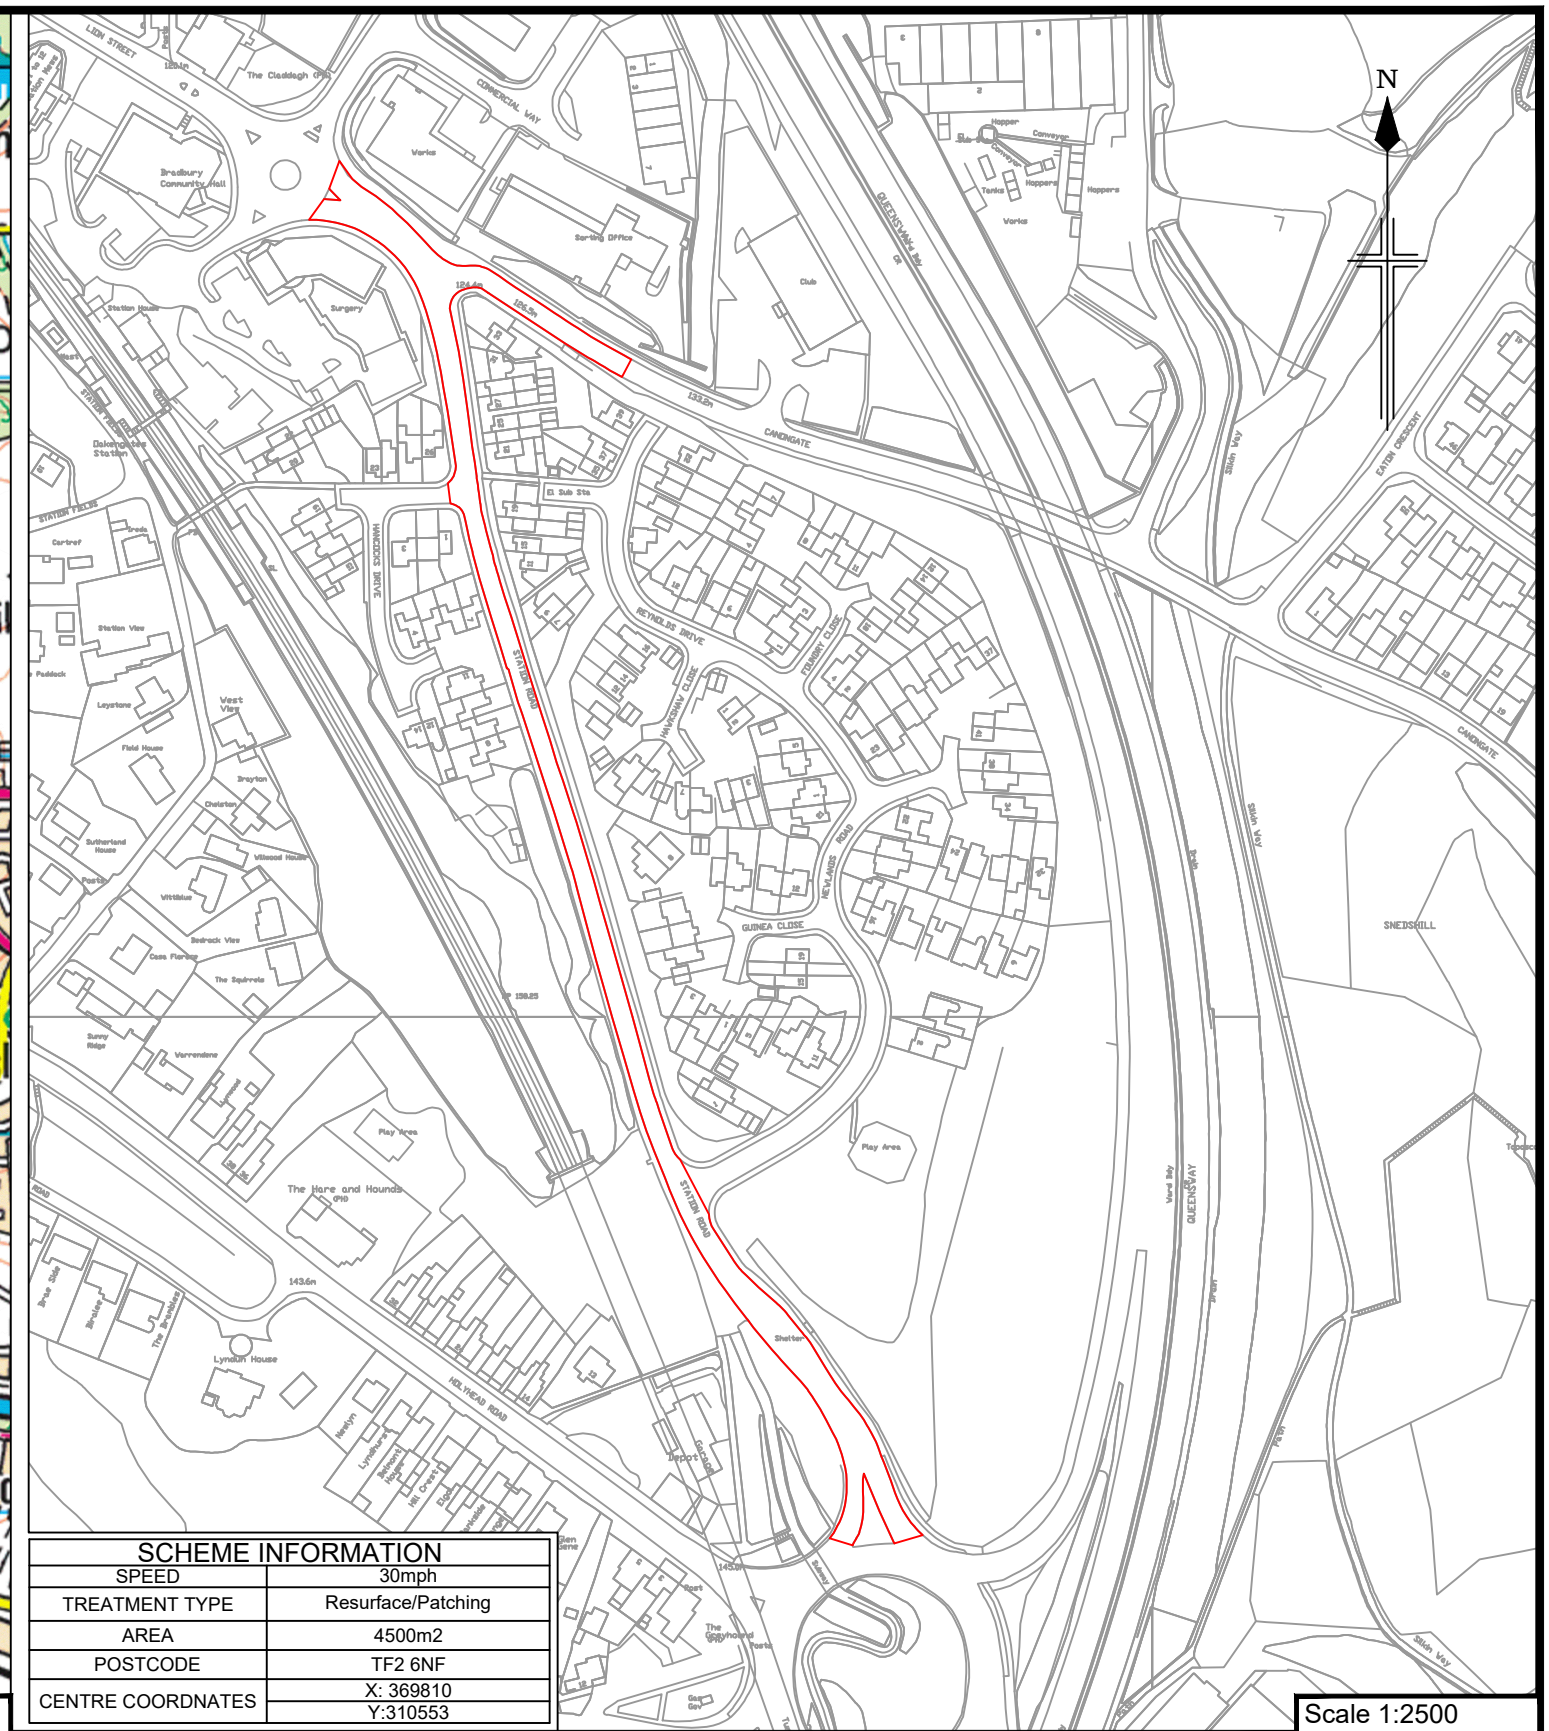

SCHEME INFORMATION	
SPEED	30mph
TREATMENT TYPE	Resurface/Patching
AREA	4500m2
POSTCODE	TF2 6NF
CENTRE COORDINATES	X: 369810 Y: 310553

Rev	Revision Date	Purpose of revision	Drawn	Checked	Approved

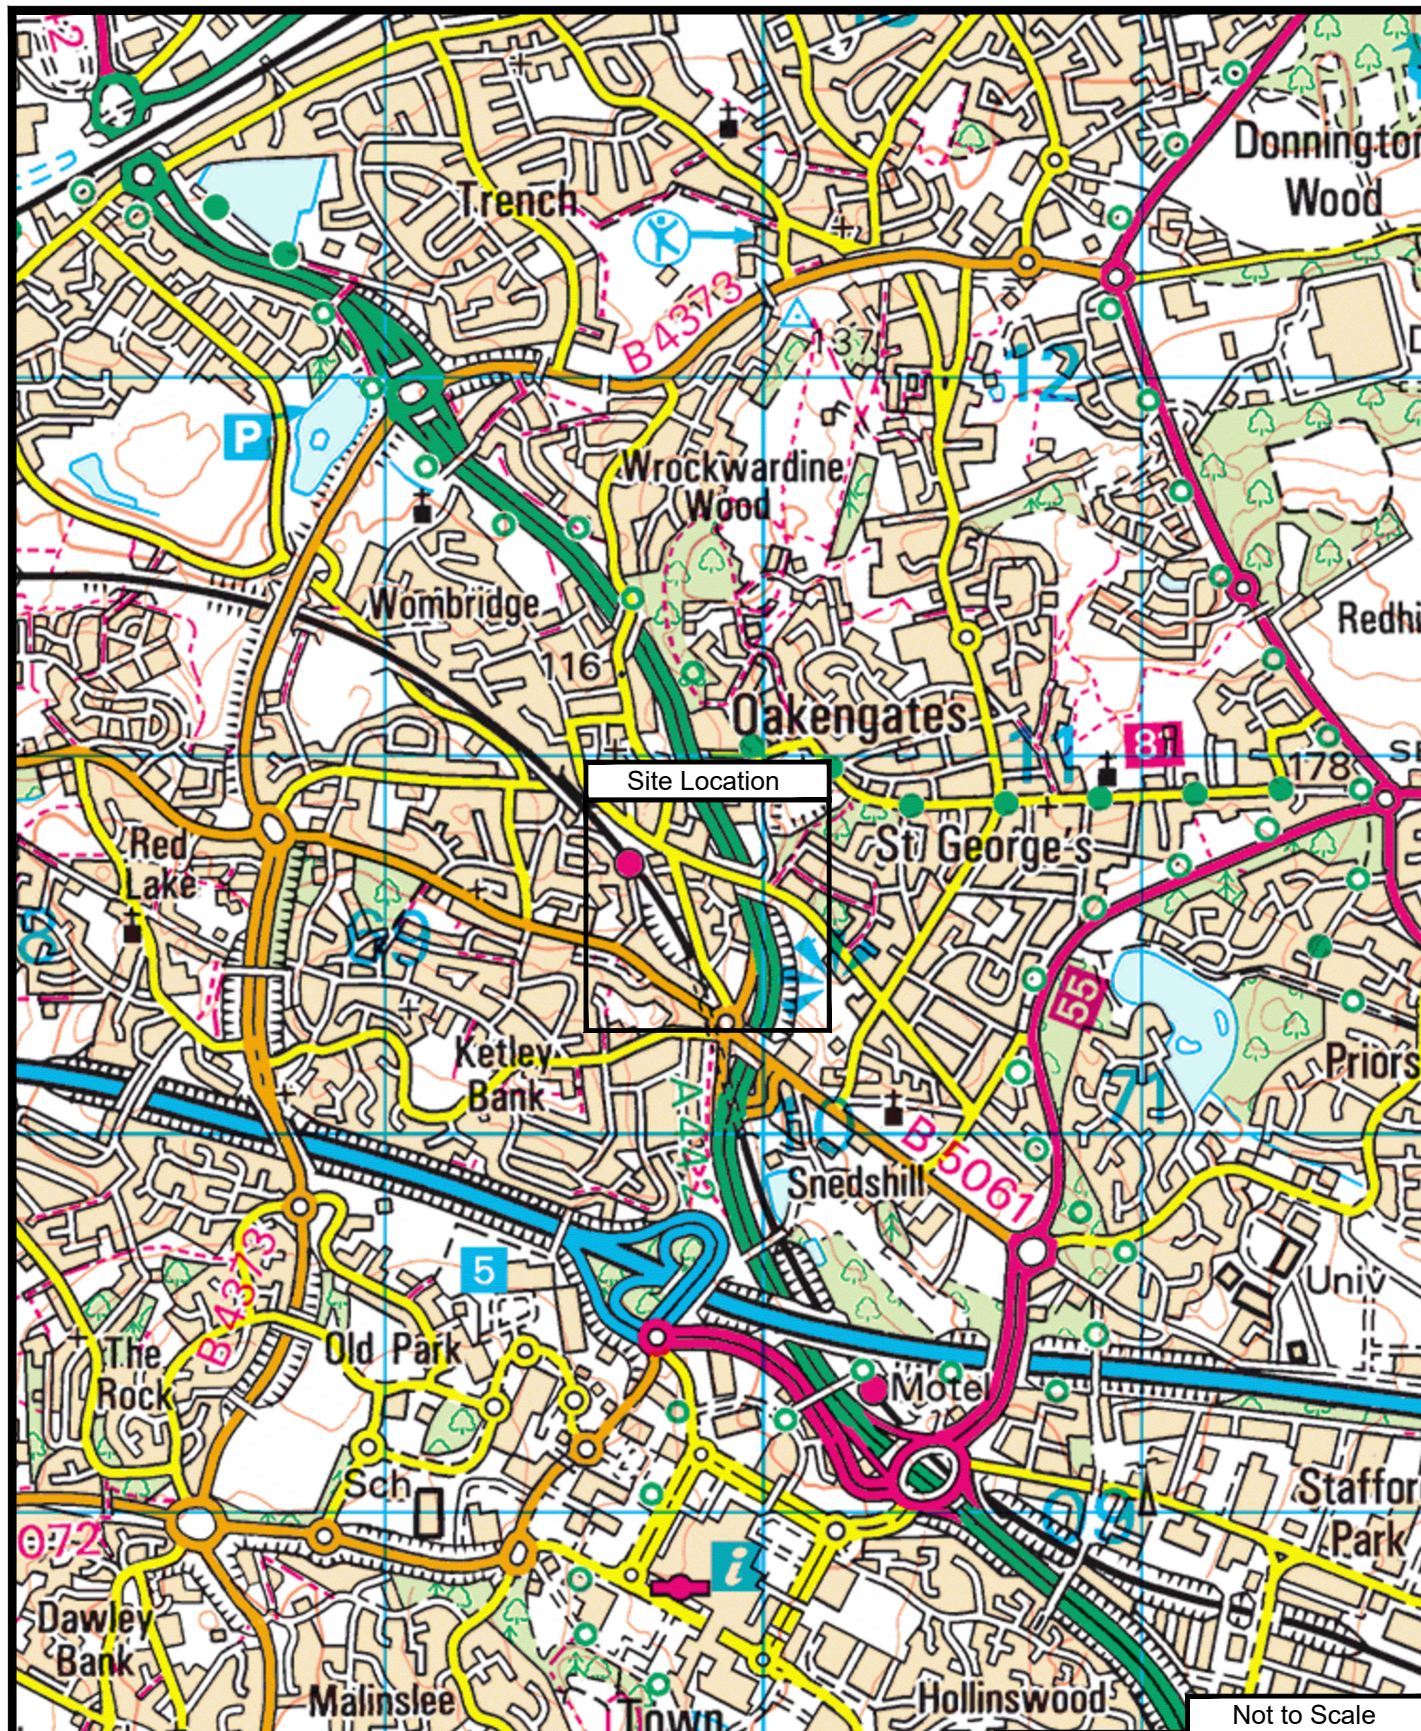

Telford & Wrekin
COUNCIL

Angie Astley, Assistant Director, Customer & Neighbourhood Services, Addenbrooke House, Telford, TF3 4NT

Based on Ordnance Survey 1250 mapping with the permission of the Controller of Her Majesty's Stationary Office. Crown Copyright. Unauthorised reproduction infringes Crown Copyright and may lead to Prosecution or Civil proceedings. Telford & Wrekin Council Licence No. 100019694 Date 2018

Project										HM24/25 - STATION ROAD, OAKENGATES																			
Drawing title										S1 - DRAFT FOR DISCUSSION																			
Site Location and Extents Plan																													
Scale			A3			Date			07/02/2023			Drawn-by			AP			Checked-by			NL			Approved-by			NL		
Drawing number										STATION-TWC-HPV-00-DR-CH-0100										Rev		P1							