


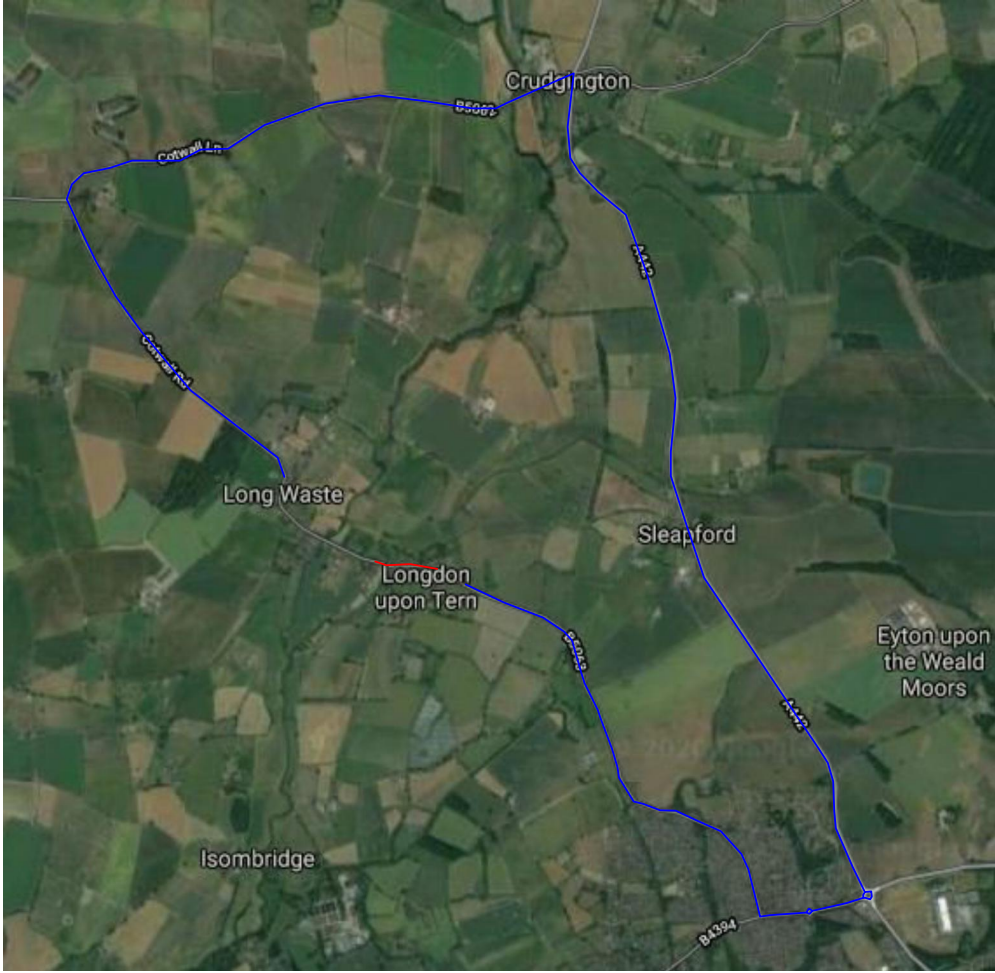

Qty 4 Ref: 13.9 Schedule 13.9: Temporary Information	NO THROUGH ROUTE
Qty 2 Ref: 13.9 Schedule 13.9: Temporary Information	RESIDENT ACCESS ONLY
Qty 2 Ref: 13.9 Schedule 13.9: Temporary Information	ROAD AHEAD CLOSED IN 1.5 MILES
Qty 2 Ref: 2702 Start of temporary diversion route	Diversion →
Qty 3 Ref: 2702 Start of temporary diversion route	Diversion ←
Qty 2 Ref: 2702 End of temporary diversion route	Diversion ENDS
Qty 10 Ref: 2703 Direction of temporary diversion route from junction ahead	Diverted traffic ↑
Qty 3 Ref: 2703 Direction of temporary diversion route from junction ahead	Diverted traffic →
Qty 1 Ref: 2703 Direction of temporary diversion route from junction ahead	Diverted traffic ↖
Qty 3 Ref: 2703 Direction of temporary diversion route from junction ahead	Diverted traffic ↗
Qty 1 Ref: 573 Direction to hazard left	←
Qty 3 Ref: 573 Direction to hazard right	→
Qty 2 Ref: 7010-FP-13.9 Nature of temporary hazard ahead - Road Closed	ROAD CLOSED
Qty 7 Ref: 7010-FP-13.9 Nature of temporary hazard ahead - Road Ahead Closed	ROAD AHEAD CLOSED



Quantum Traffic Management www.quantumtm.co.uk +44 (0) 01978280144 	Drn:	DB	 Project: B5063, Longdon Upon Tern TF6 6LE	Rev	Drn:	Chk	App	Description	Date	Drawing: Traffic management arrangement for Road Closure and Diversion	Drawing No: QTM-DB-BB-264
	Chk:	AS									CONE-XXXXX
	App										Scale: N.T.S
	Date:	24/11/20									