


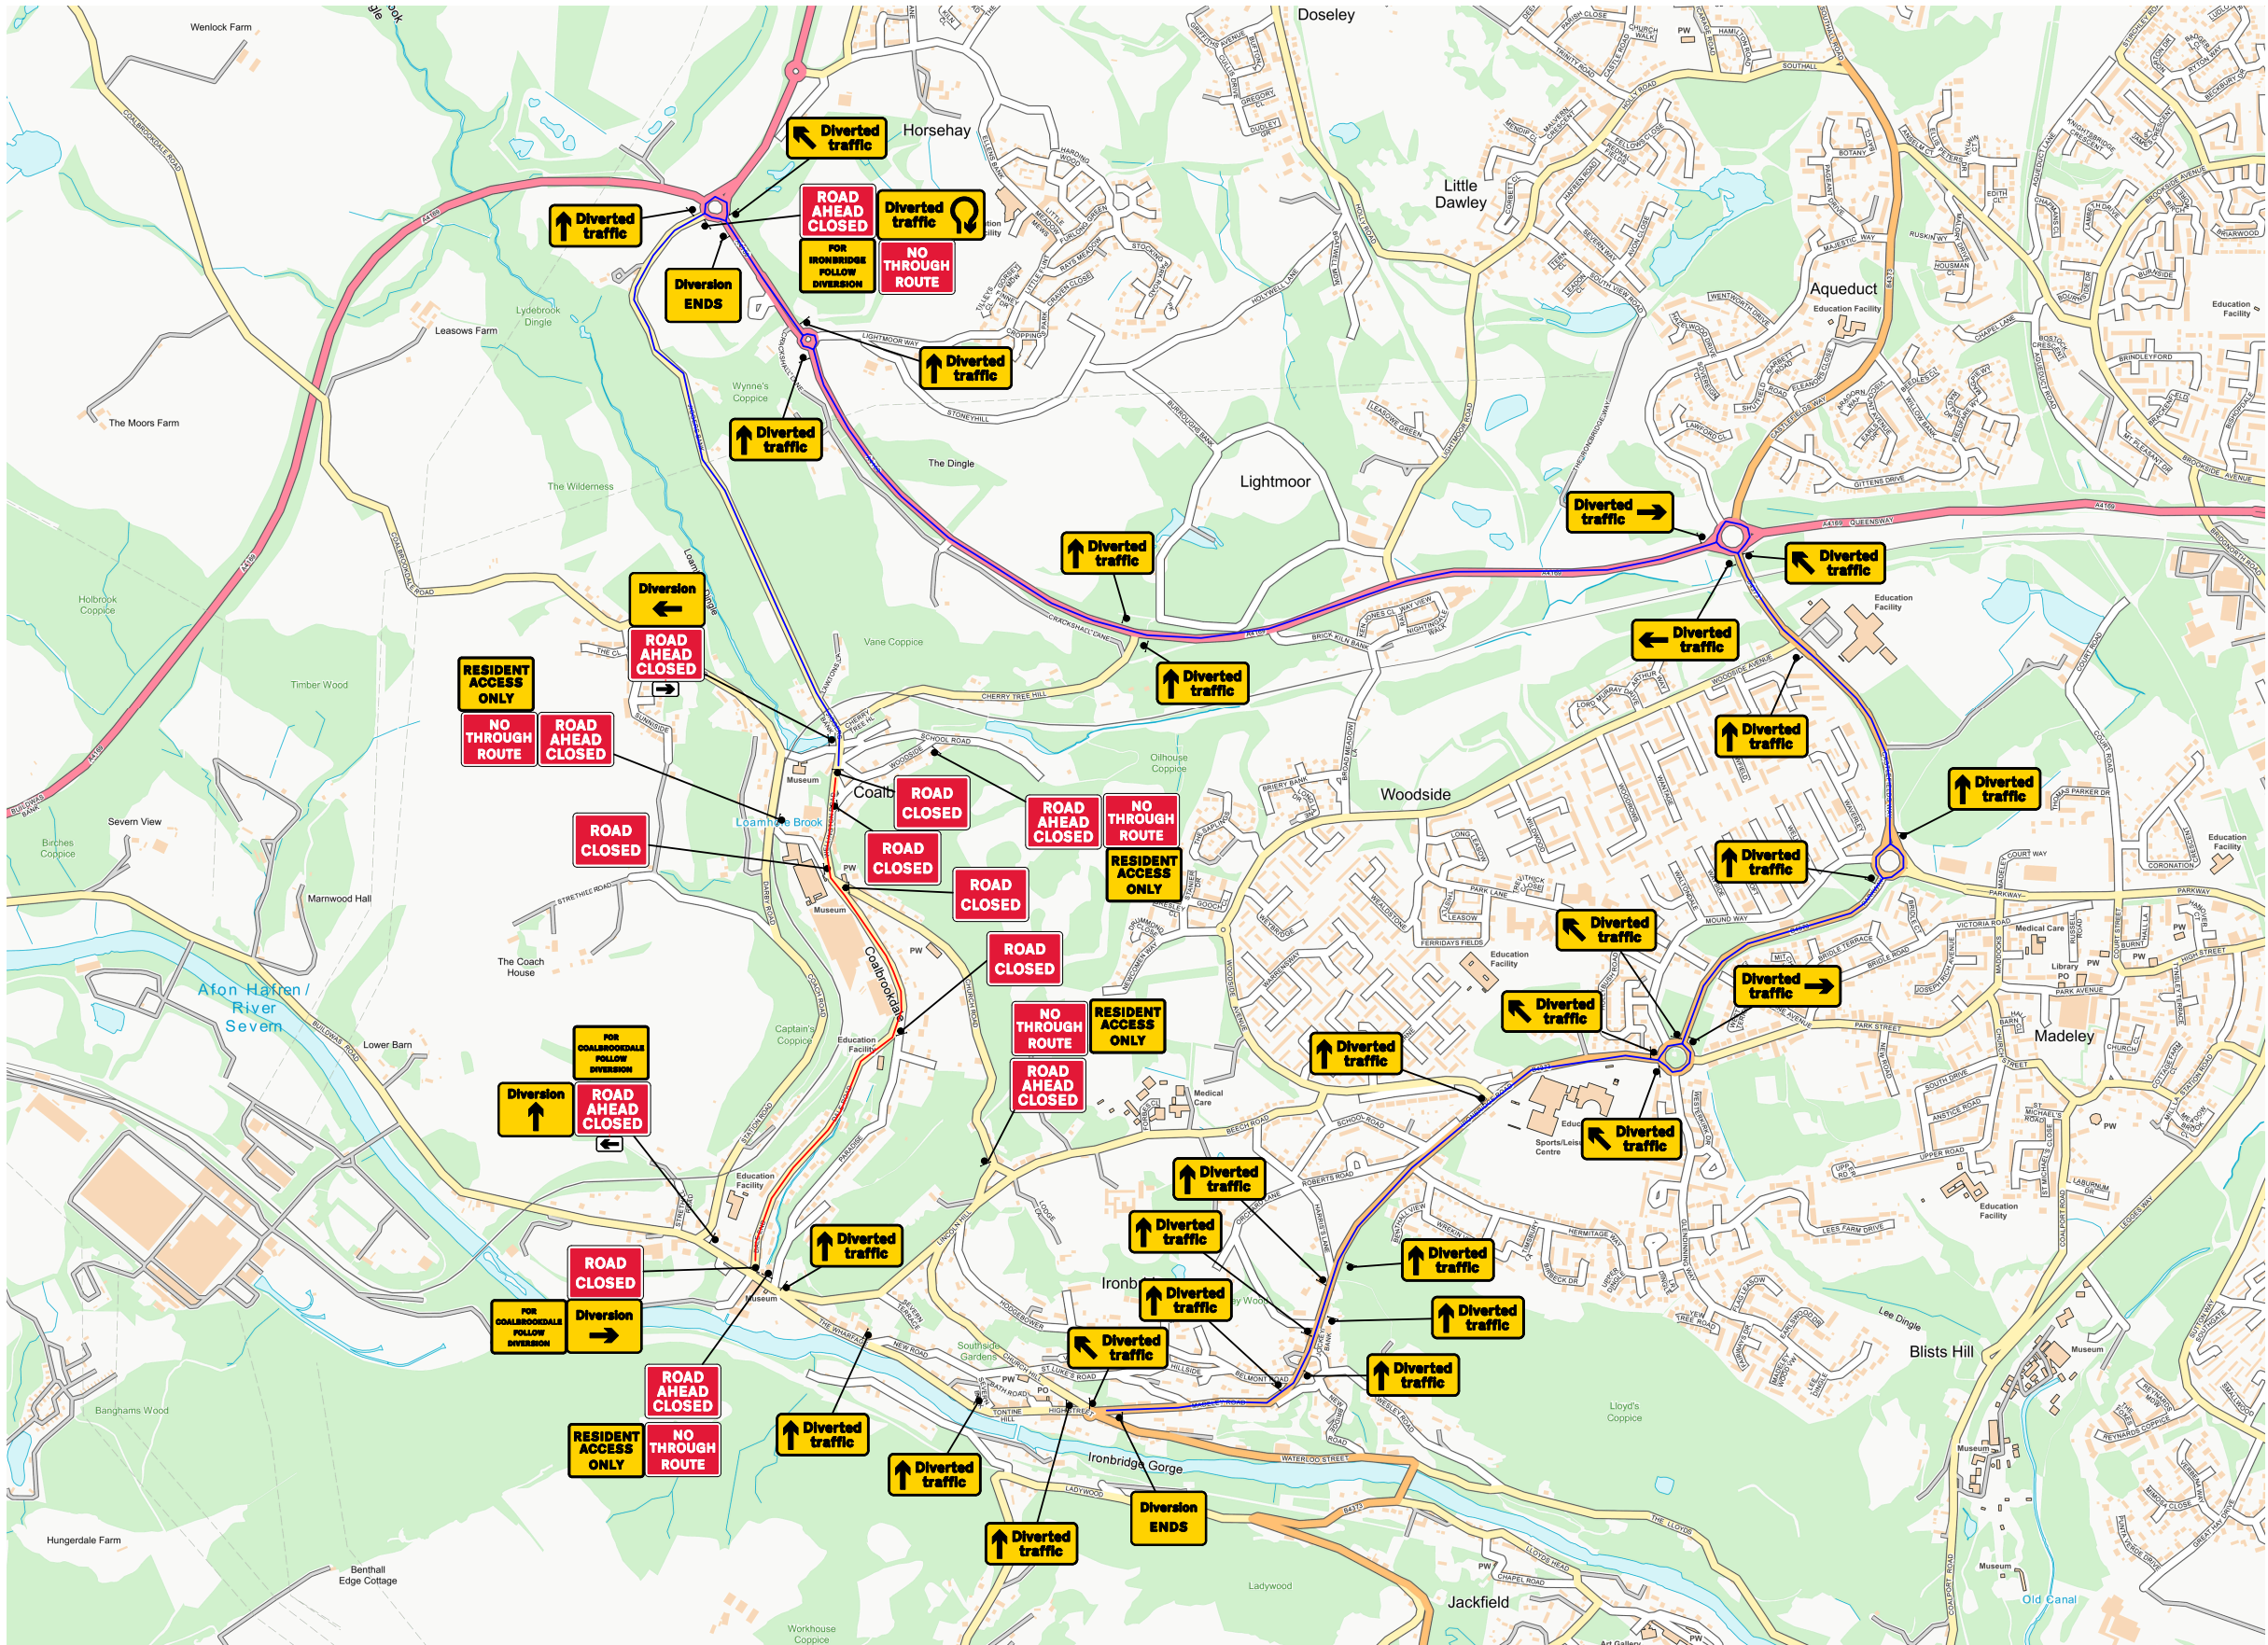

Qty: 2 Ref: 13.9 Schedule 13-9 : Temporary Information	<div>FOR COALBROOKDALE FOLLOW DIVERSION</div>
Qty: 1 Ref: 13.9 Schedule 13-9 : Temporary Information	<div>FOR IRONBRIDGE FOLLOW DIVERSION</div>
Qty: 5 Ref: 13.9 Schedule 13-9 : Temporary Information	<div>NO THROUGH ROUTE</div>
Qty: 4 Ref: 13.9 Schedule 13-9 : Temporary Information	<div>RESIDENT ACCESS ONLY</div>
Qty: 1 Ref: 2702 Start of temporary diversion route	<div>Diversion →</div>
Qty: 2 Ref: 2702 End of temporary diversion route	<div>Diversion ENDS</div>
Qty: 1 Ref: 2702 Start of temporary diversion route	<div>Diversion ←</div>
Qty: 1 Ref: 2702 Start of temporary diversion route	<div>Diversion ↑</div>
Qty: 19 Ref: 2703 Direction of temporary diversion route from junction ahead	<div>↑ Diverted traffic</div>
Qty: 6 Ref: 2703 Direction of temporary diversion route from junction ahead	<div>↖ Diverted traffic</div>
Qty: 1 Ref: 2703 Direction of temporary diversion route from junction ahead	<div>↙ Diverted traffic</div>
Qty: 1 Ref: 2703 Direction of temporary diversion route u-turn at roundabout ahead	<div>↻ Diverted traffic</div>
Qty: 2 Ref: 2703 Direction of temporary diversion route from junction ahead	<div>→ Diverted traffic</div>
Qty: 1 Ref: 573 Direction to hazard right	<div>→</div>
Qty: 1 Ref: 573 Direction to hazard left	<div>←</div>
Qty: 6 Ref: 7010-FP-13-9 Nature of temporary hazard ahead - Road Closed	<div>ROAD CLOSED</div>
Qty: 7 Ref: 7010-FP-13-9 Nature of temporary hazard ahead - Road Ahead Closed	<div>ROAD AHEAD CLOSED</div>



<div>Quantum Traffic Management</div> <div>www.quantumtm.co.uk</div> <div> +44 (0) 01978280144</div>	Drn:	DB								<div>Drawing: Traffic management arrangement for Road Closure and Diversion</div>	Drawing No: QTM-DB-BB-363	
	Chk:	AS										CONE-XXXXX
	App		Dale Road, Coalbrookdale, Telford TF8 7DL									Scale: N.T.S
	Date:	21/07/21		Rev	Drn:	Chk	App	Description	Date			