


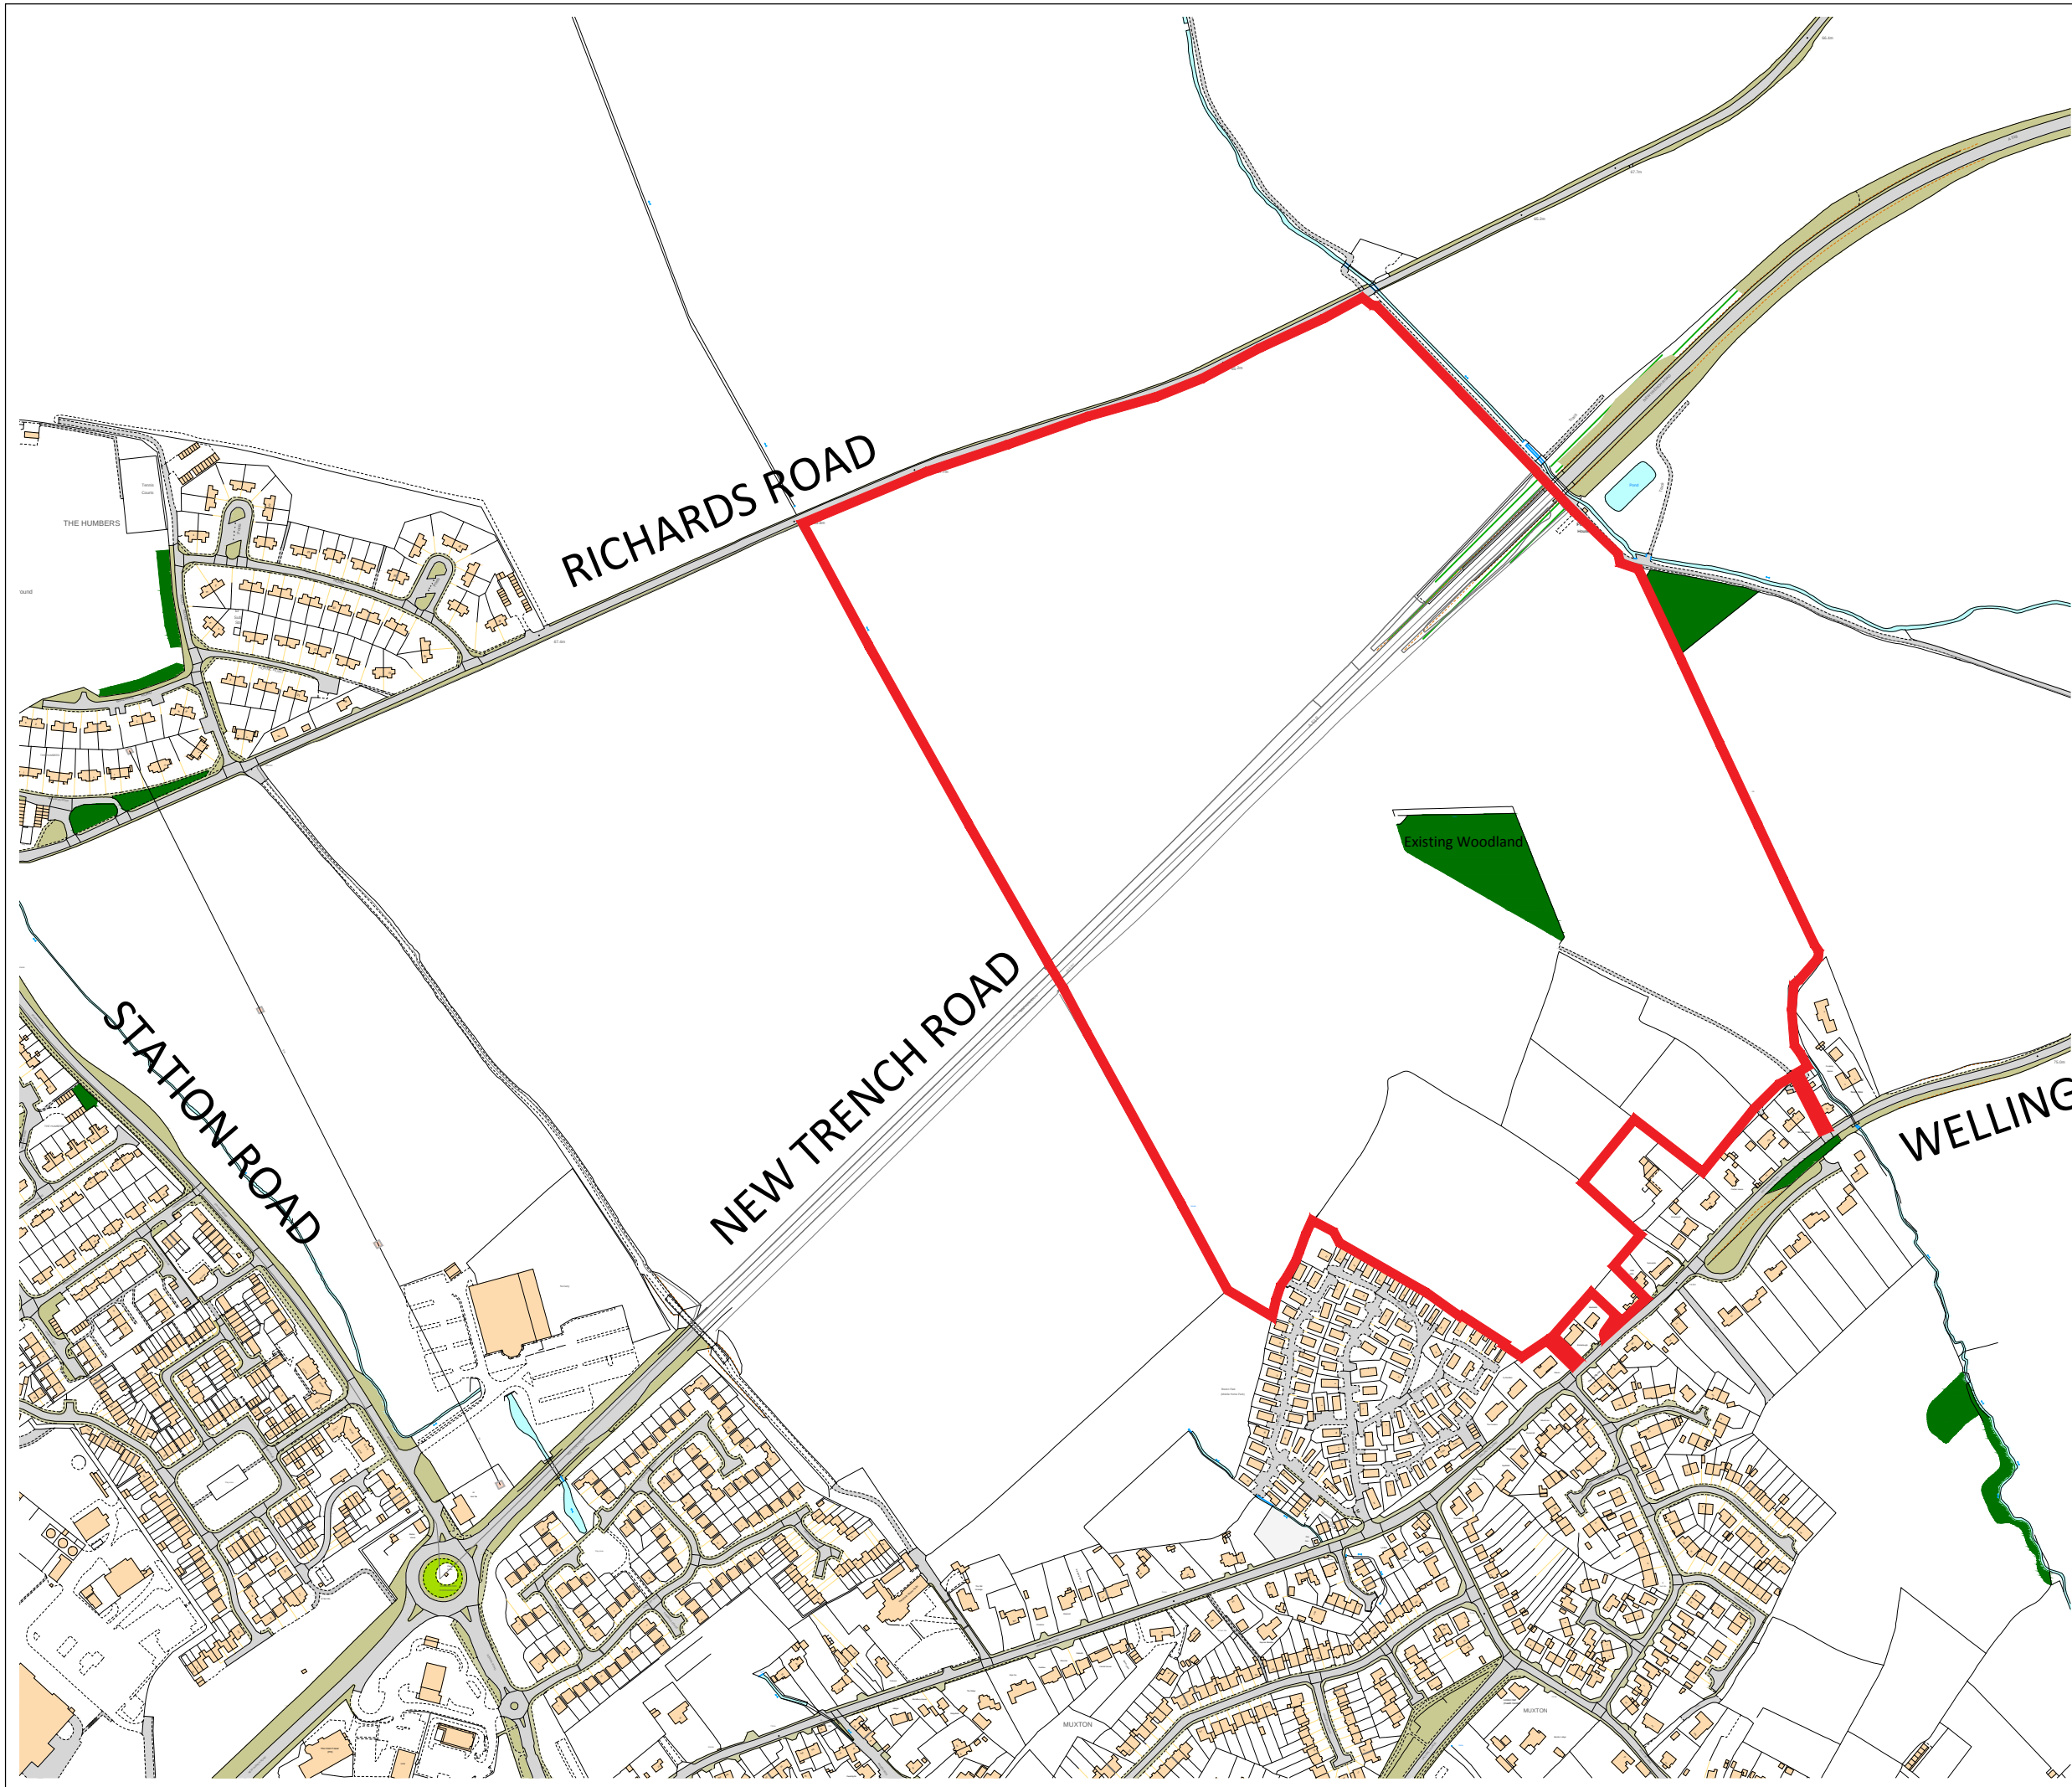

Proposed Application Area
Total Area: 38.95 Ha

J3/64/1d

REVISION NOTES

Rev	By	Description	Date
B	EG	Boundary amended	01.09.16
A	EG	Boundary amended	20.07.16

Client
Tesni Homes

Project
Muxton, Telford

Description
Red Line Site Boundary

Status
For Approval

Scale @ A3 1:5000	Drawn EG	Checked CT	Date 18.07.16
Job number 2446	Drawing number 101	Revision B	