


— Resilient Network

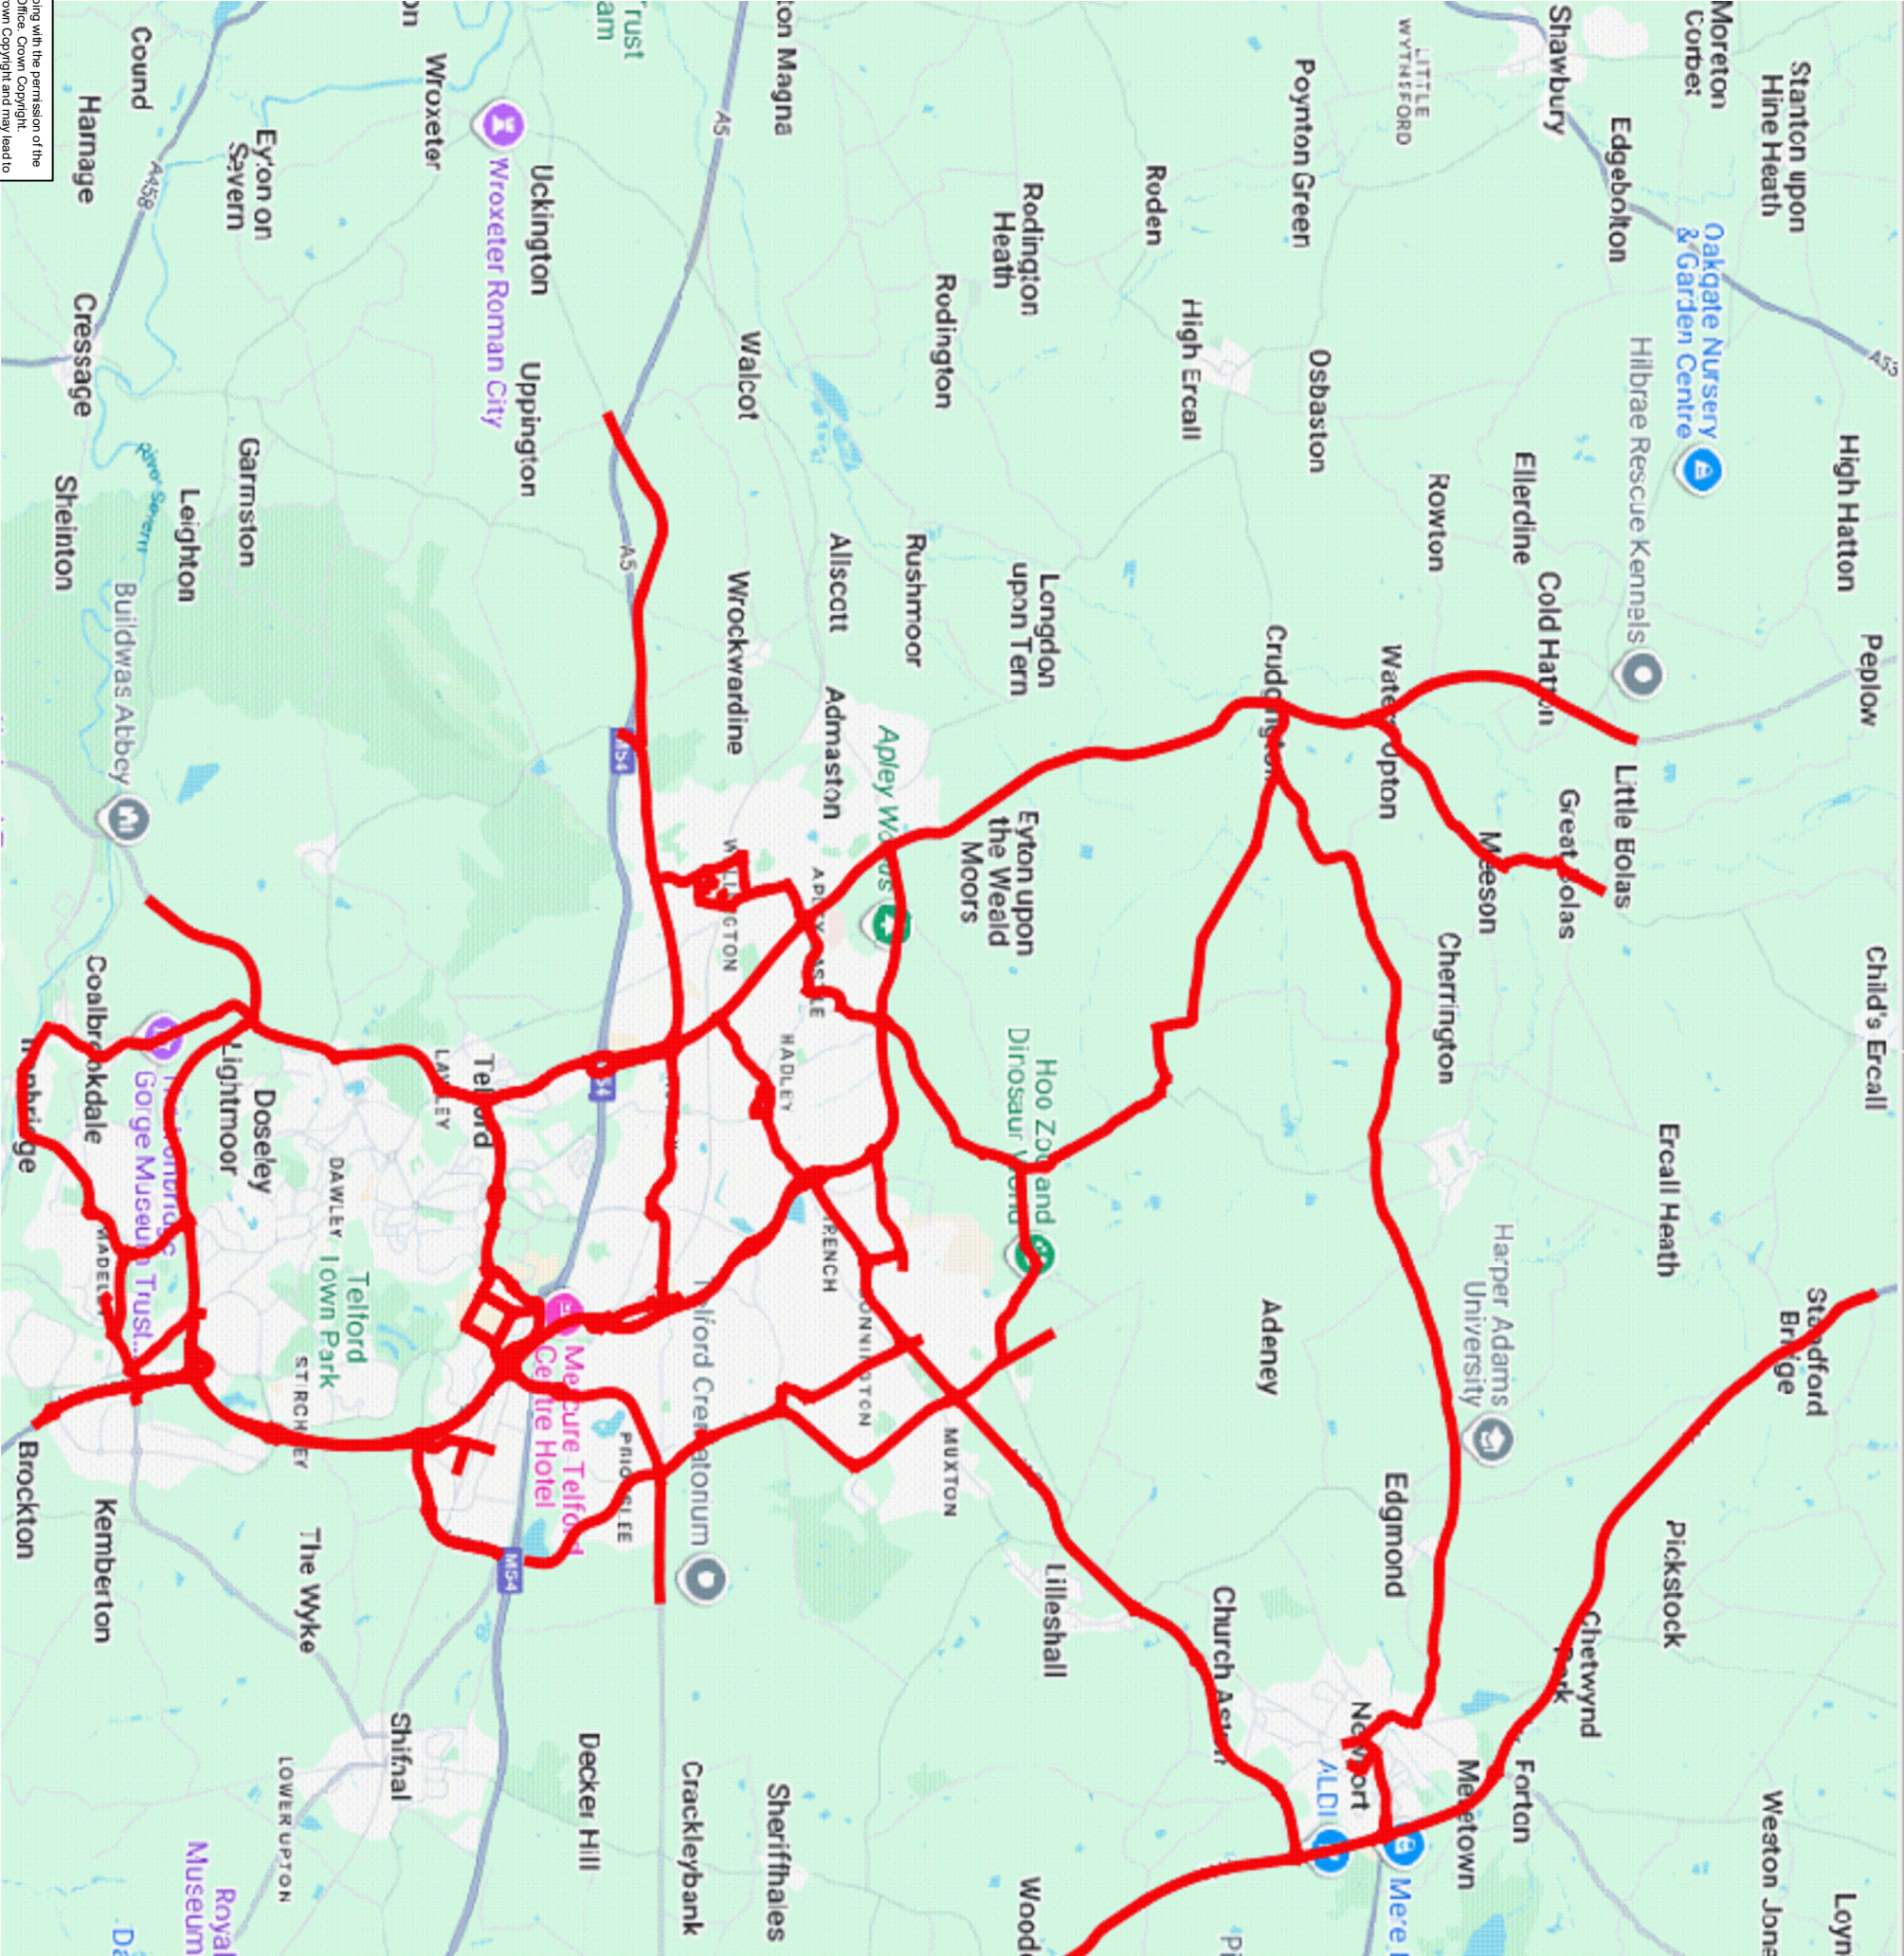

Based on Ordnance Survey 1:250 mapping with the permission of the Controller of Her Majesty's Stationary Office. Crown Copyright. Unauthorised reproduction infringes Crown Copyright and may lead to Prosecution or Civil Proceedings. Telford & Wrekin Council Licence No. 100019694 Date 2020

Title: Telford & Wrekin Council Resilient Network Plan			
Client: Telford & Wrekin Council			
Project: Resilient Network Plan			
Drawing title: RESILIENT NETWORK PLAN			
Drawing status: FOR INFORMATION			
Scale: NTS	A1	Date: 01/10/2025	Drawn by: GP
DO NOT SCALE FROM THIS DRAWING			
Drawing number:		Check by: AB	Approved by: DS
			Rev: 0
Project: Telford & Wrekin Council			
Client: Telford & Wrekin Council			
Project: Resilient Network Plan			
Drawing title: RESILIENT NETWORK PLAN			
Drawing status: FOR INFORMATION			
Scale: NTS	A1	Date: 01/10/2025	Drawn by: GP
DO NOT SCALE FROM THIS DRAWING			
Drawing number:		Check by: AB	Approved by: DS
			Rev: 0