


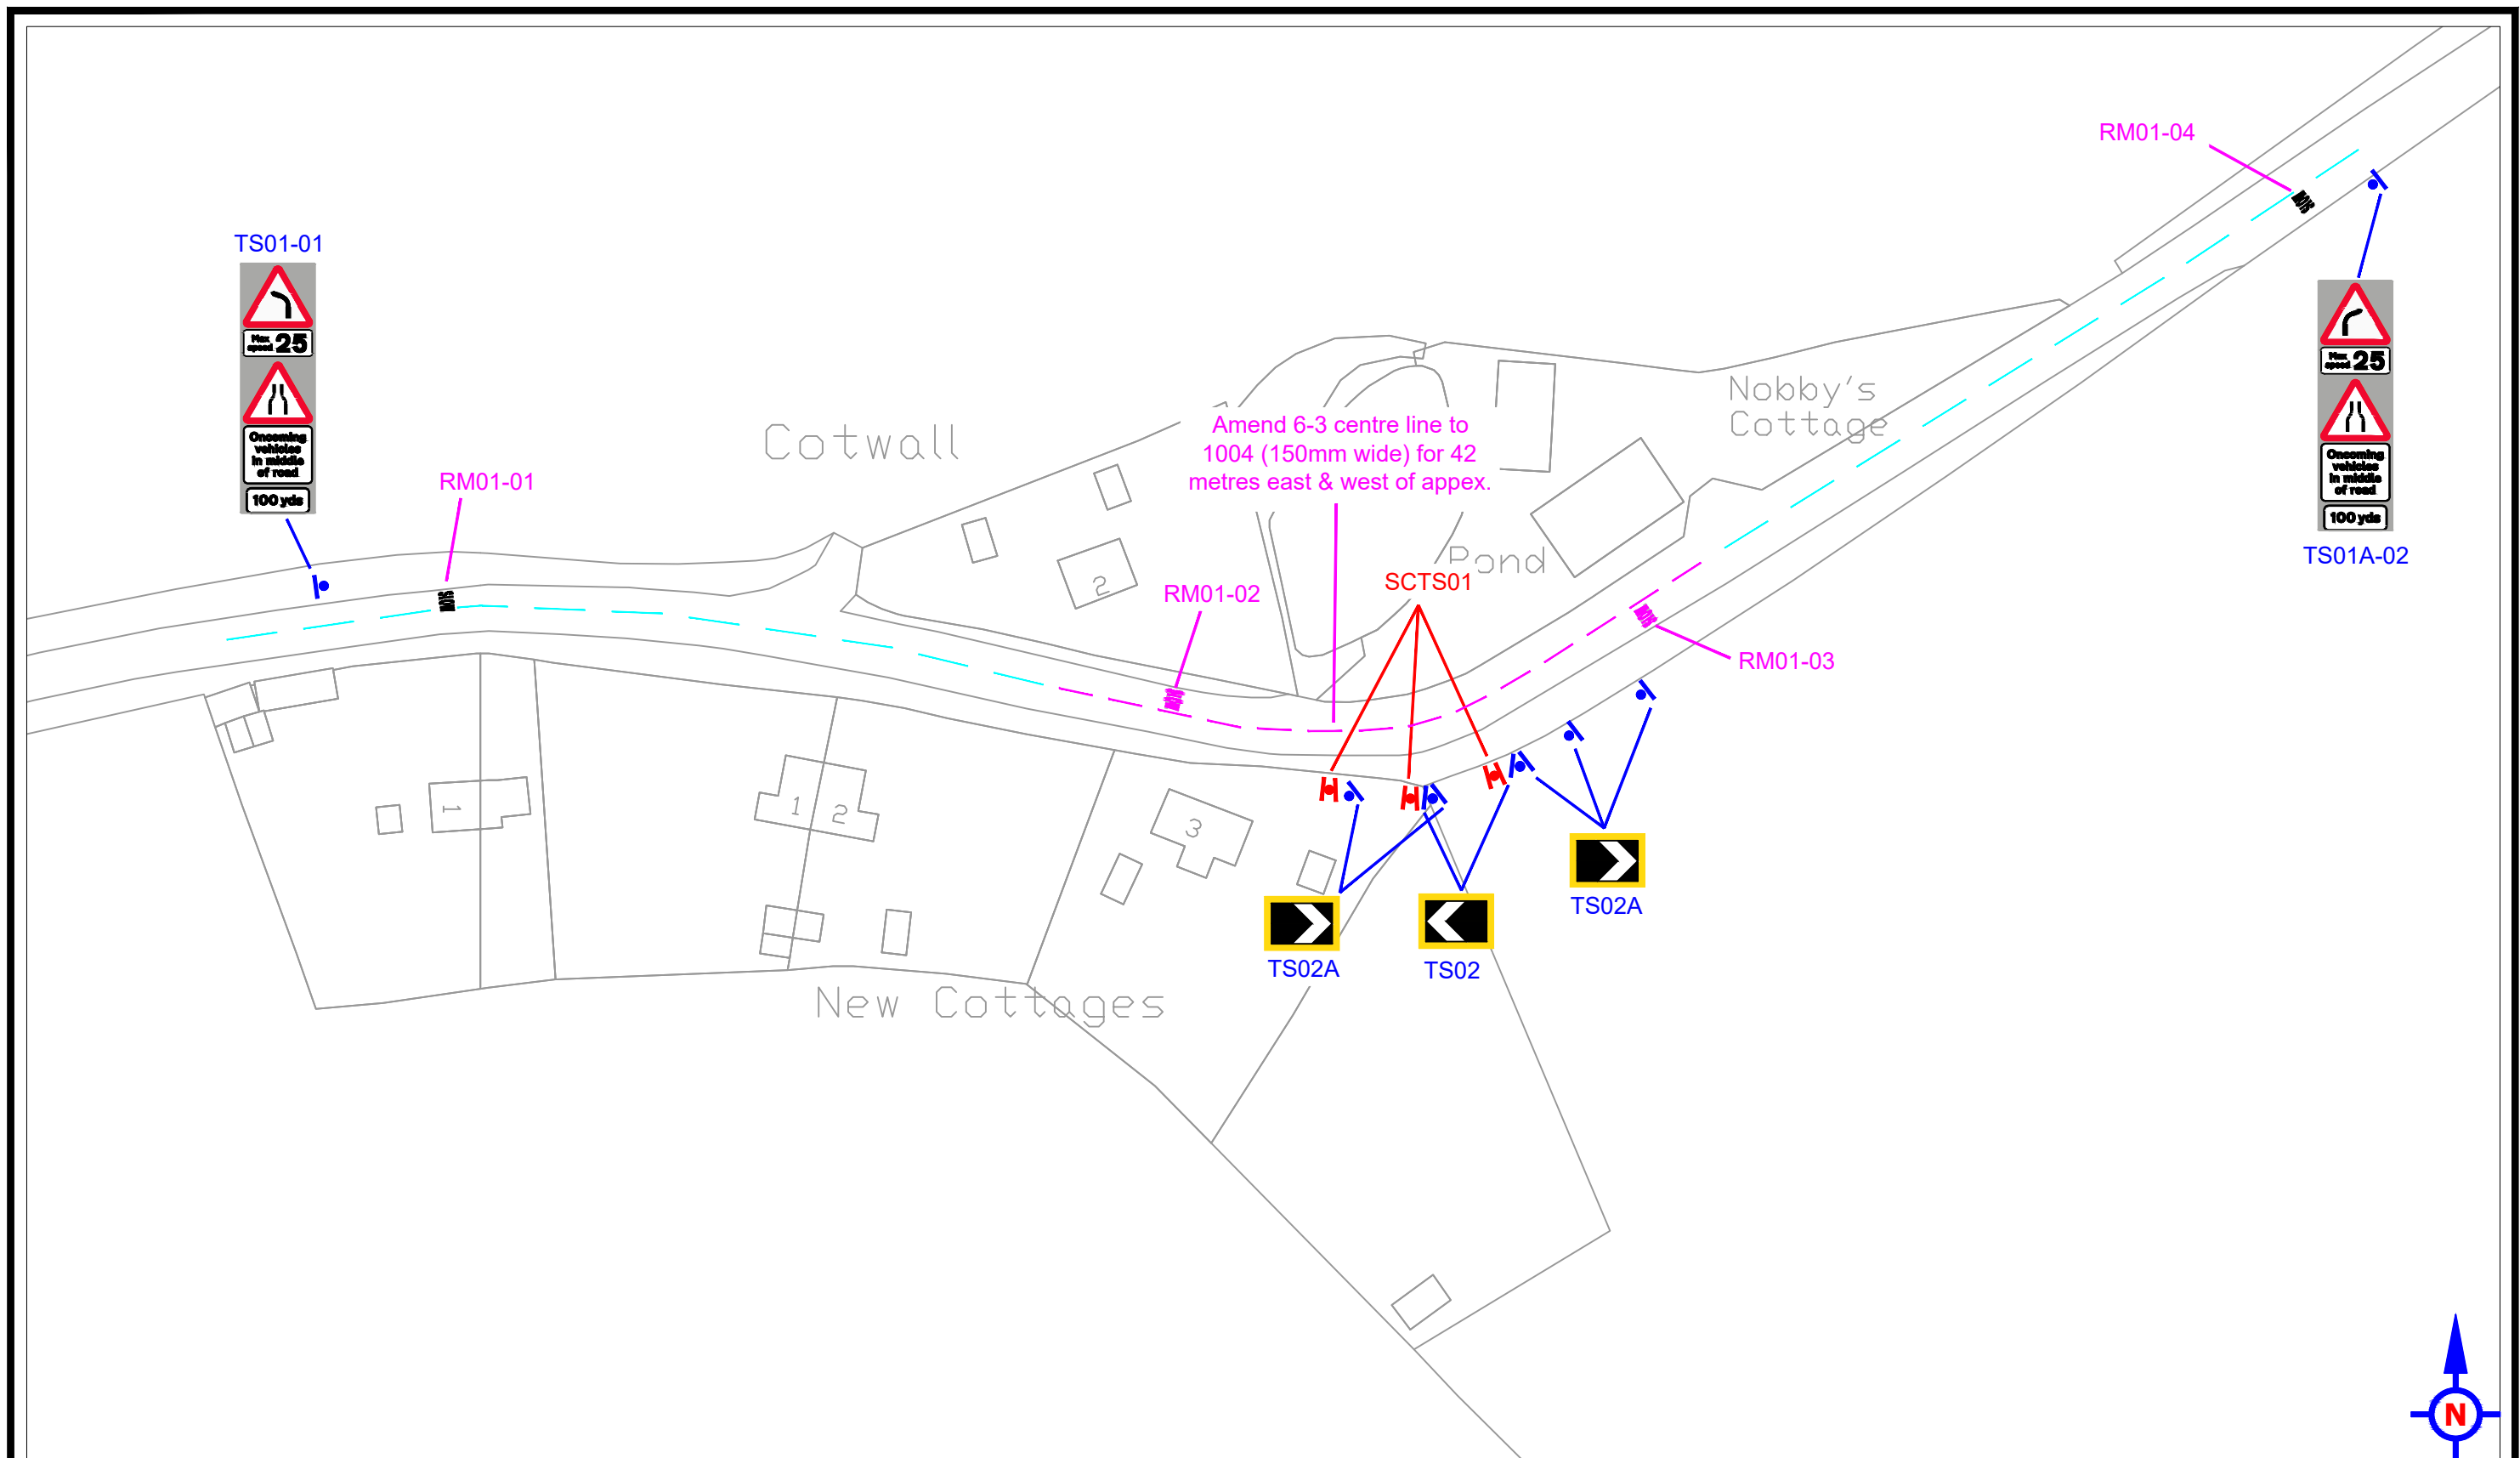

0	10/08/22	Issued for Quote	AKC	PL	CP
Rev	Revision Date	Purpose of revision	Drawn	Checked	Approved



Dean Sargeant, Director, Neighbourhood & Enforcement Services, Addenbrooke House, Telford, TF3 4NT

Based on Ordnance Survey 1250 mapping with the permission of the Controller of Her Majesty's Stationary Office. Crown Copyright. Unauthorised reproduction infringes Crown Copyright and may lead to Prosecution or Civil proceedings. Telford & Wrekin Council Licence No. 100019694 Date 2020

Project NM22_OT22-Cotwall Bends					
Drawing title Install Non-illuminated Signage					
Scale As shown	A3	Date 10/08/2022	Drawn-by AKC	Checked-by PL	Approved-by CP
Drawing number NM22_22-1200-01-DD					Rev P1