


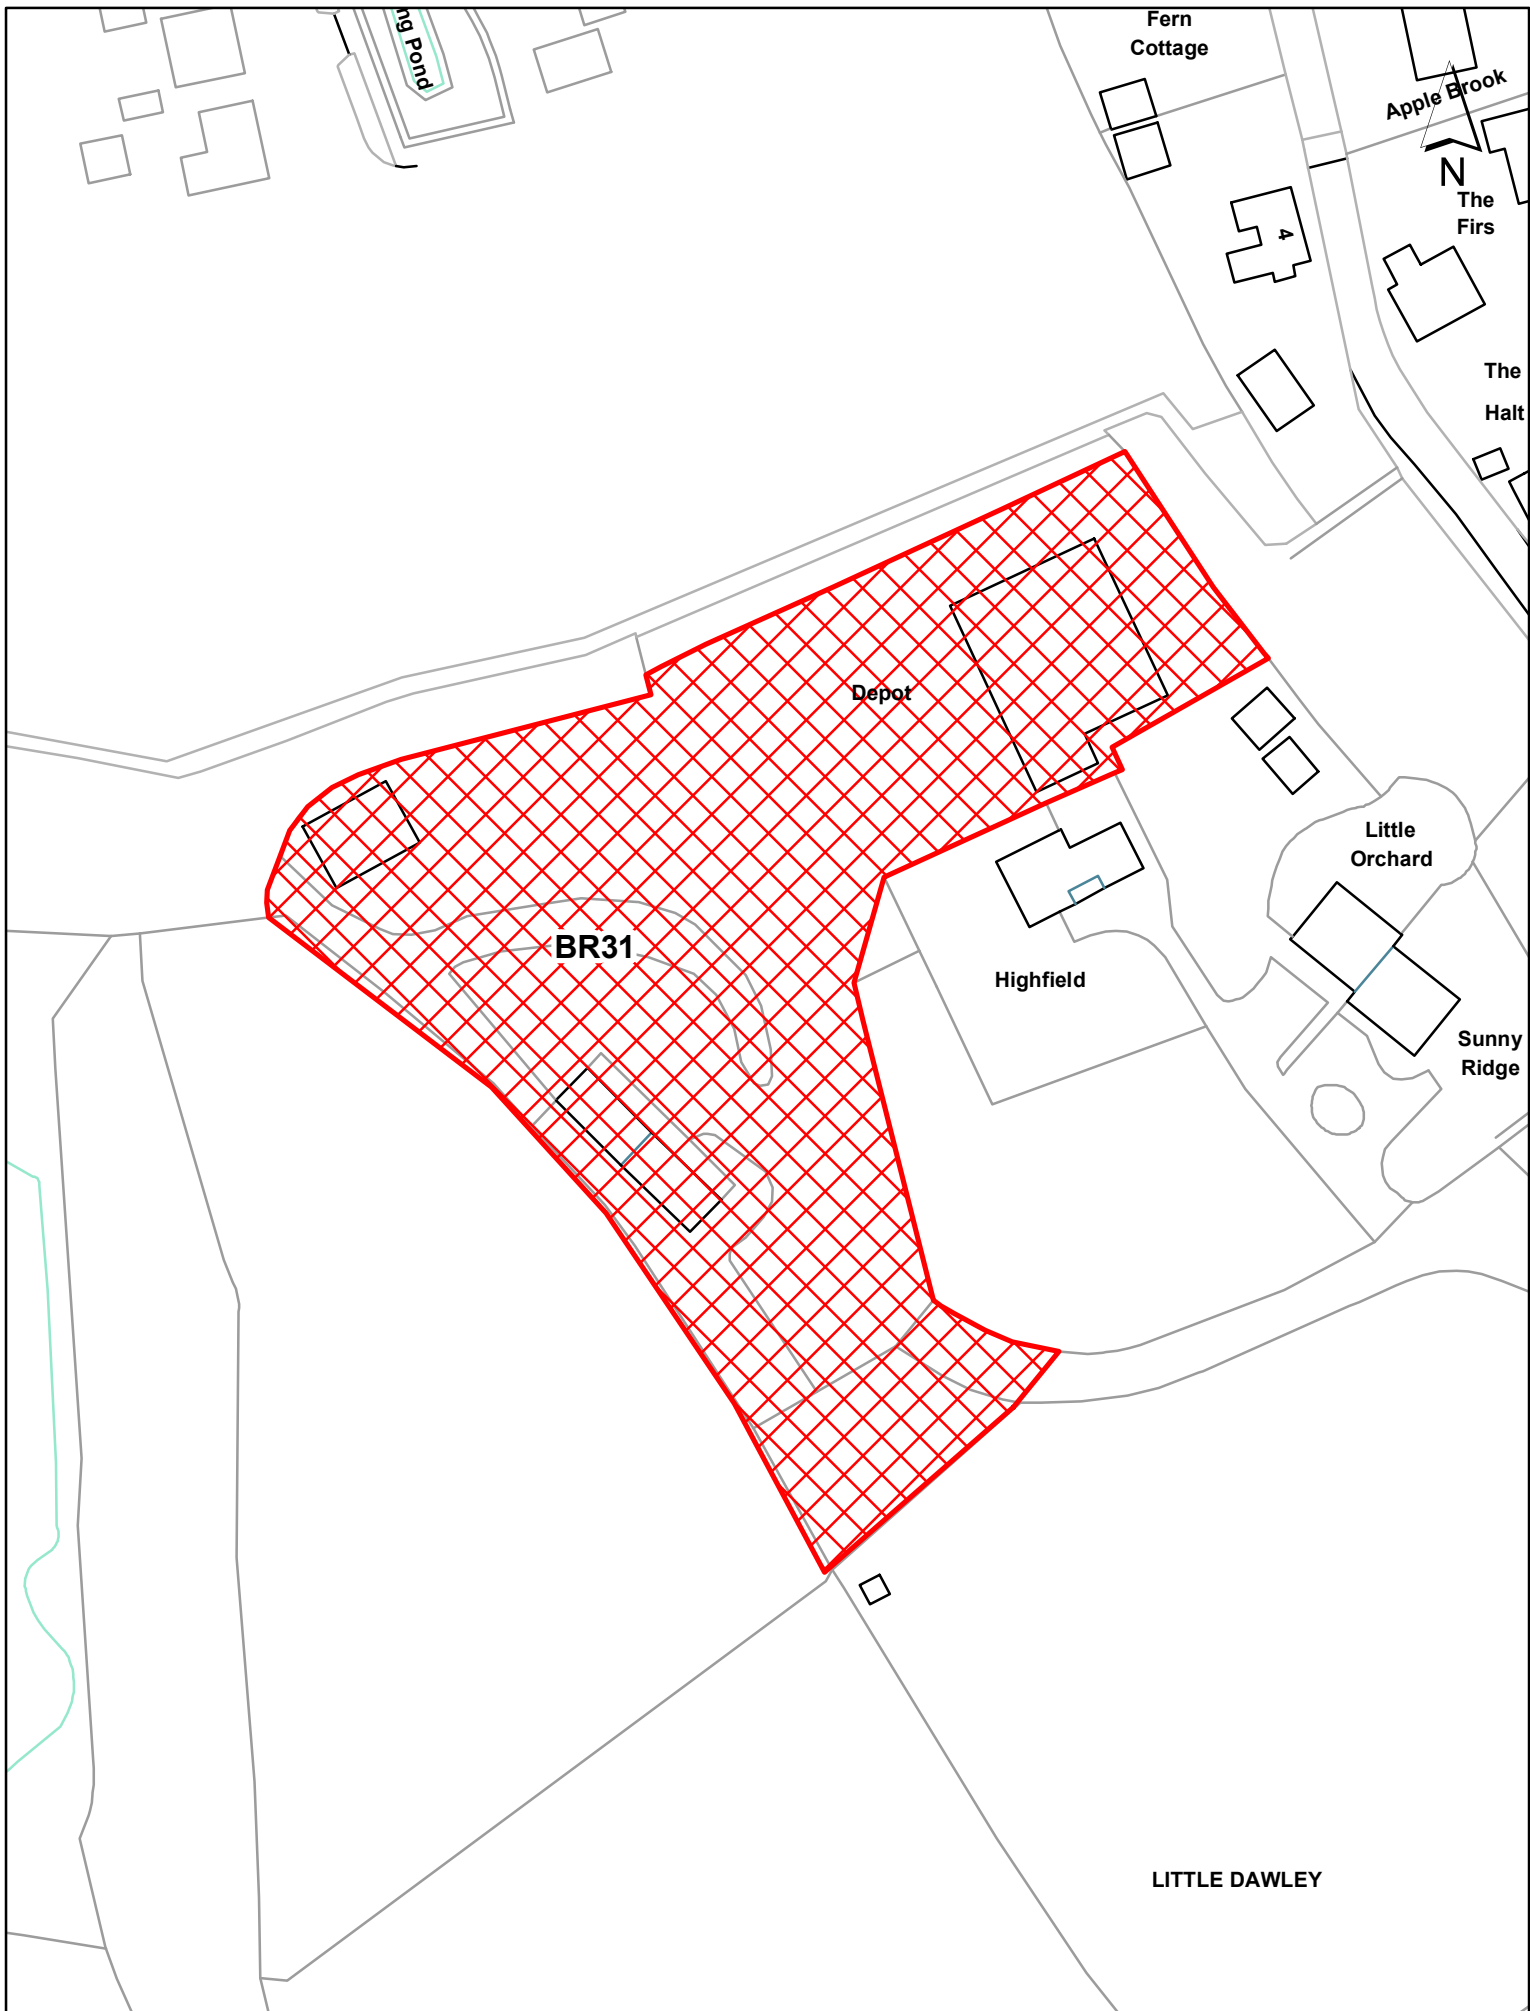

Site reference	BR31
Site name	Transport depot off Holywell Lane
Scale	1:1,000