


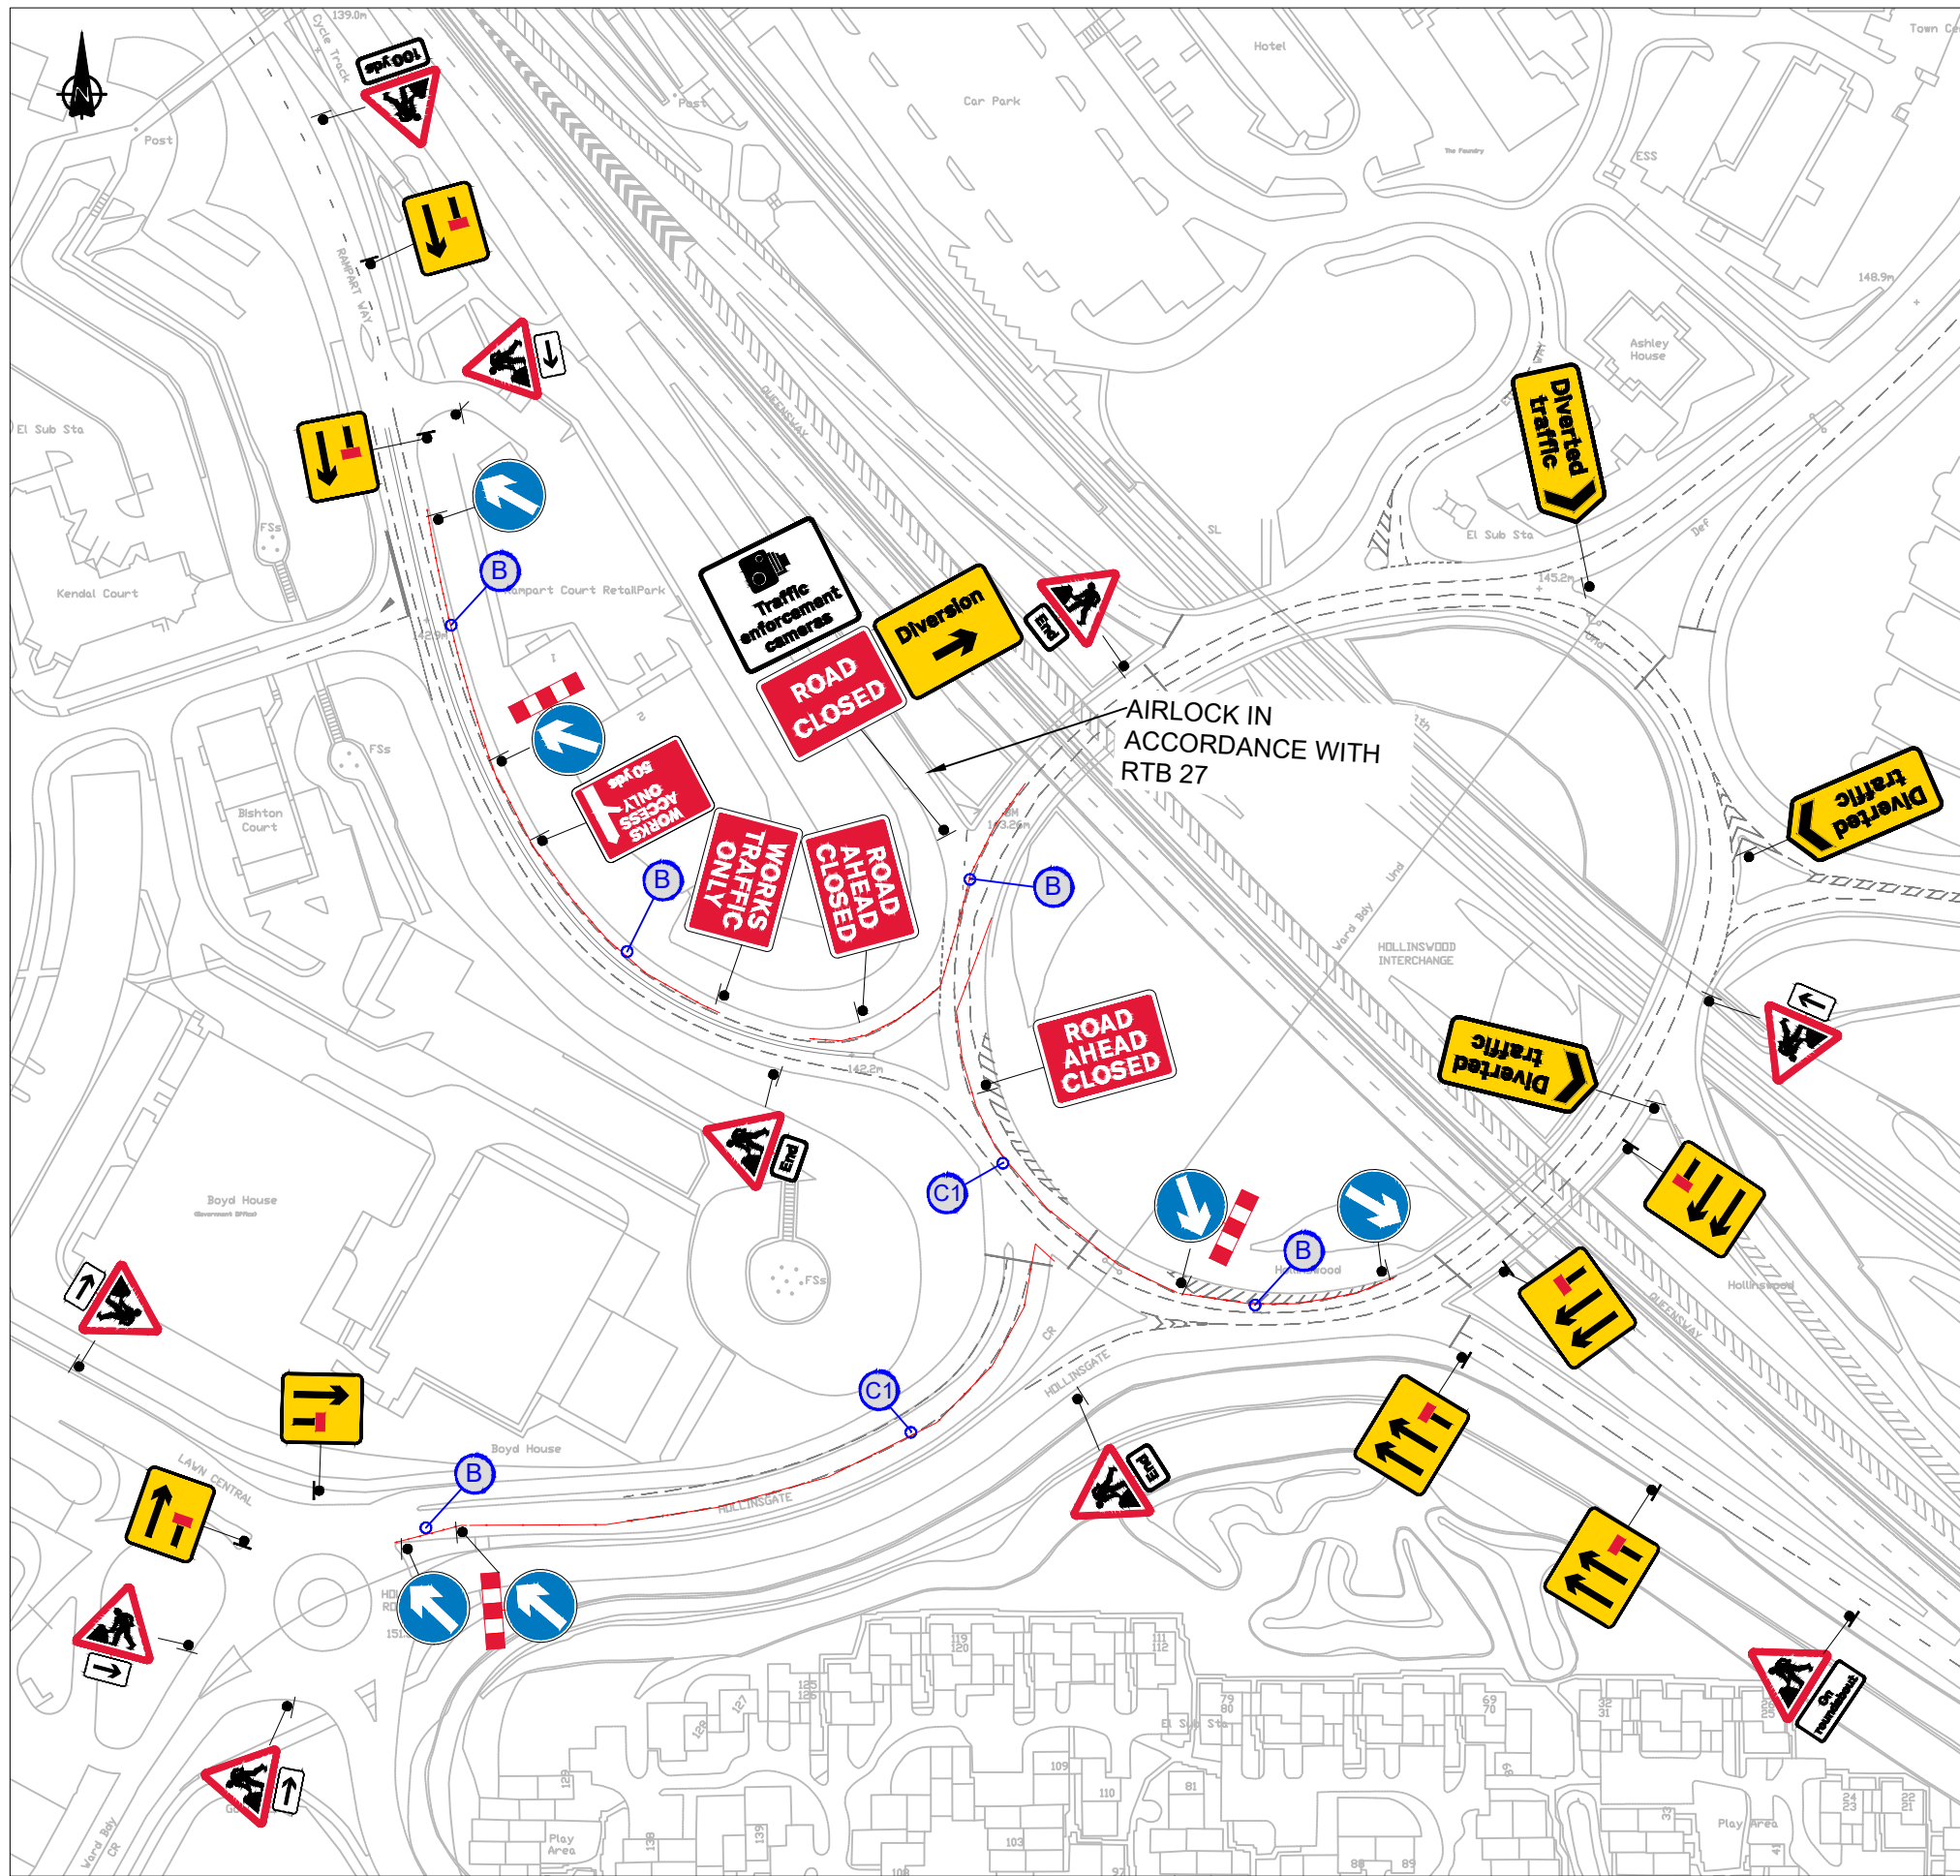

Sign Schedule	
	ID: 001 Item: Qty: 2 Ref: 7202.1 Temporary lane availability Size: 975 x 1125 @ 250 Arrow / 125 X-Hgt
	ID: 002 Item: Qty: 1 Ref: 572 Distance ahead to hazard Size: 702 x 281 @ 75 X-Hgt
	ID: 003 Item: Qty: 2 Ref: 2704 Direction of temporary diversion route Size: 978 x 431 @ 75 X-Hgt
	ID: 004 Item: Qty: 1 Ref: 2704 Direction of temporary diversion route Size: 978 x 431 @ 75 X-Hgt
	ID: 005 Item: Qty: 1 Ref: 878 Traffic enforcement cameras Size: 1058 x 956 @ 75 X-Hgt
	ID: 006 Item: Qty: 1 Ref: 2702 Start of temporary diversion route Size: 1050 x 750
	ID: 007 Item: Qty: 1 Ref: 7010-FP-13-9 Nature of temporary hazard ahead - Road Closed Size: 1050 x 750
	ID: 008 Item: Qty: 2 Ref: 573 Direction to hazard left Size: 600 x 400 @ 100 X-Hgt
	ID: 009 Item: Qty: 2 Ref: 7202.1 Temporary lane availability Size: 975 x 1125 @ 250 Arrow / 125 X-Hgt
	ID: 010 Item: Qty: 3 Ref: 573 Direction to hazard right Size: 600 x 400 @ 100 X-Hgt
	ID: 011 Item: Qty: 4 Ref: 7202.1 Temporary lane availability Size: 1350 x 1125 @ 250 Arrow / 125 X-Hgt
	ID: 012 Item: Qty: 4 Ref: 610 Keep left Size: 750 Dia
	ID: 013 Item: Qty: 2 Ref: 7010-FP-13-9 Nature of temporary hazard ahead - Road Ahead Closed Size: 1050 x 750
	ID: 014 Item: Qty: 1 Ref: 7306 Route for works traffic ahead access only direction left reversible Size: 1613 x 1100 @ 100 X-Hgt
	ID: 015 Item: Qty: 1 Ref: 7301 Works traffic only Size: 1050 x 750
	ID: 016 Item: Qty: 3 Ref: 7105 Lane closure barrier Size: 1250 x 300
	ID: 017 Item: Qty: 2 Ref: 610 Keep right Size: 750 Dia
	ID: 018 Item: Qty: 3 Ref: 645 End panel Size: 431 x 281 @ 75 X-Hgt
	ID: 019 Item: Qty: 10 Ref: 7001 Road works ahead Size: 750 High
	ID: 020 Item: Qty: 1 Ref: 13.9 Schedule 13-9: Temporary Information Size: 1310 x 575 @ 100 X-Hgt

DETAIL B
Notes: 1) At night, warning lights to BS EN 12352:2006 should be provided in accordance with Table A1.3 (Appendix 1). 2) 45" tapers have 1.5m spacing, no relaxations. 3) On motorways and NSL AP duals with hard shoulders, 1m cones will be required for both standard and relaxation works for lead tapers and the facing wall of lane changes.

DETAIL C1
Notes: 1) At night, warning lights to BS EN 12352:2006 should be provided in accordance with Table A1.3 (Appendix 1). 2) For relaxation to Detail C1 see Table A1.3 (Appendix 1).



Quantum Traffic Management
www.quantumtm.co.uk
+44 (0)1633 853300


Drn: DBP
Chk: AS
App:
Date: 09.07.22

Client:
Project: A442 Resurfacing

Rev: Drn: Chk: App: Description: Date:

Drawing Title:
A442 Hollinswood Interchange
(Phase 2A)
Sheet 1 of 2

Scale: N.T.S.
Drawing No:
QTM-TTM-A442-A5-RBT-P2-01

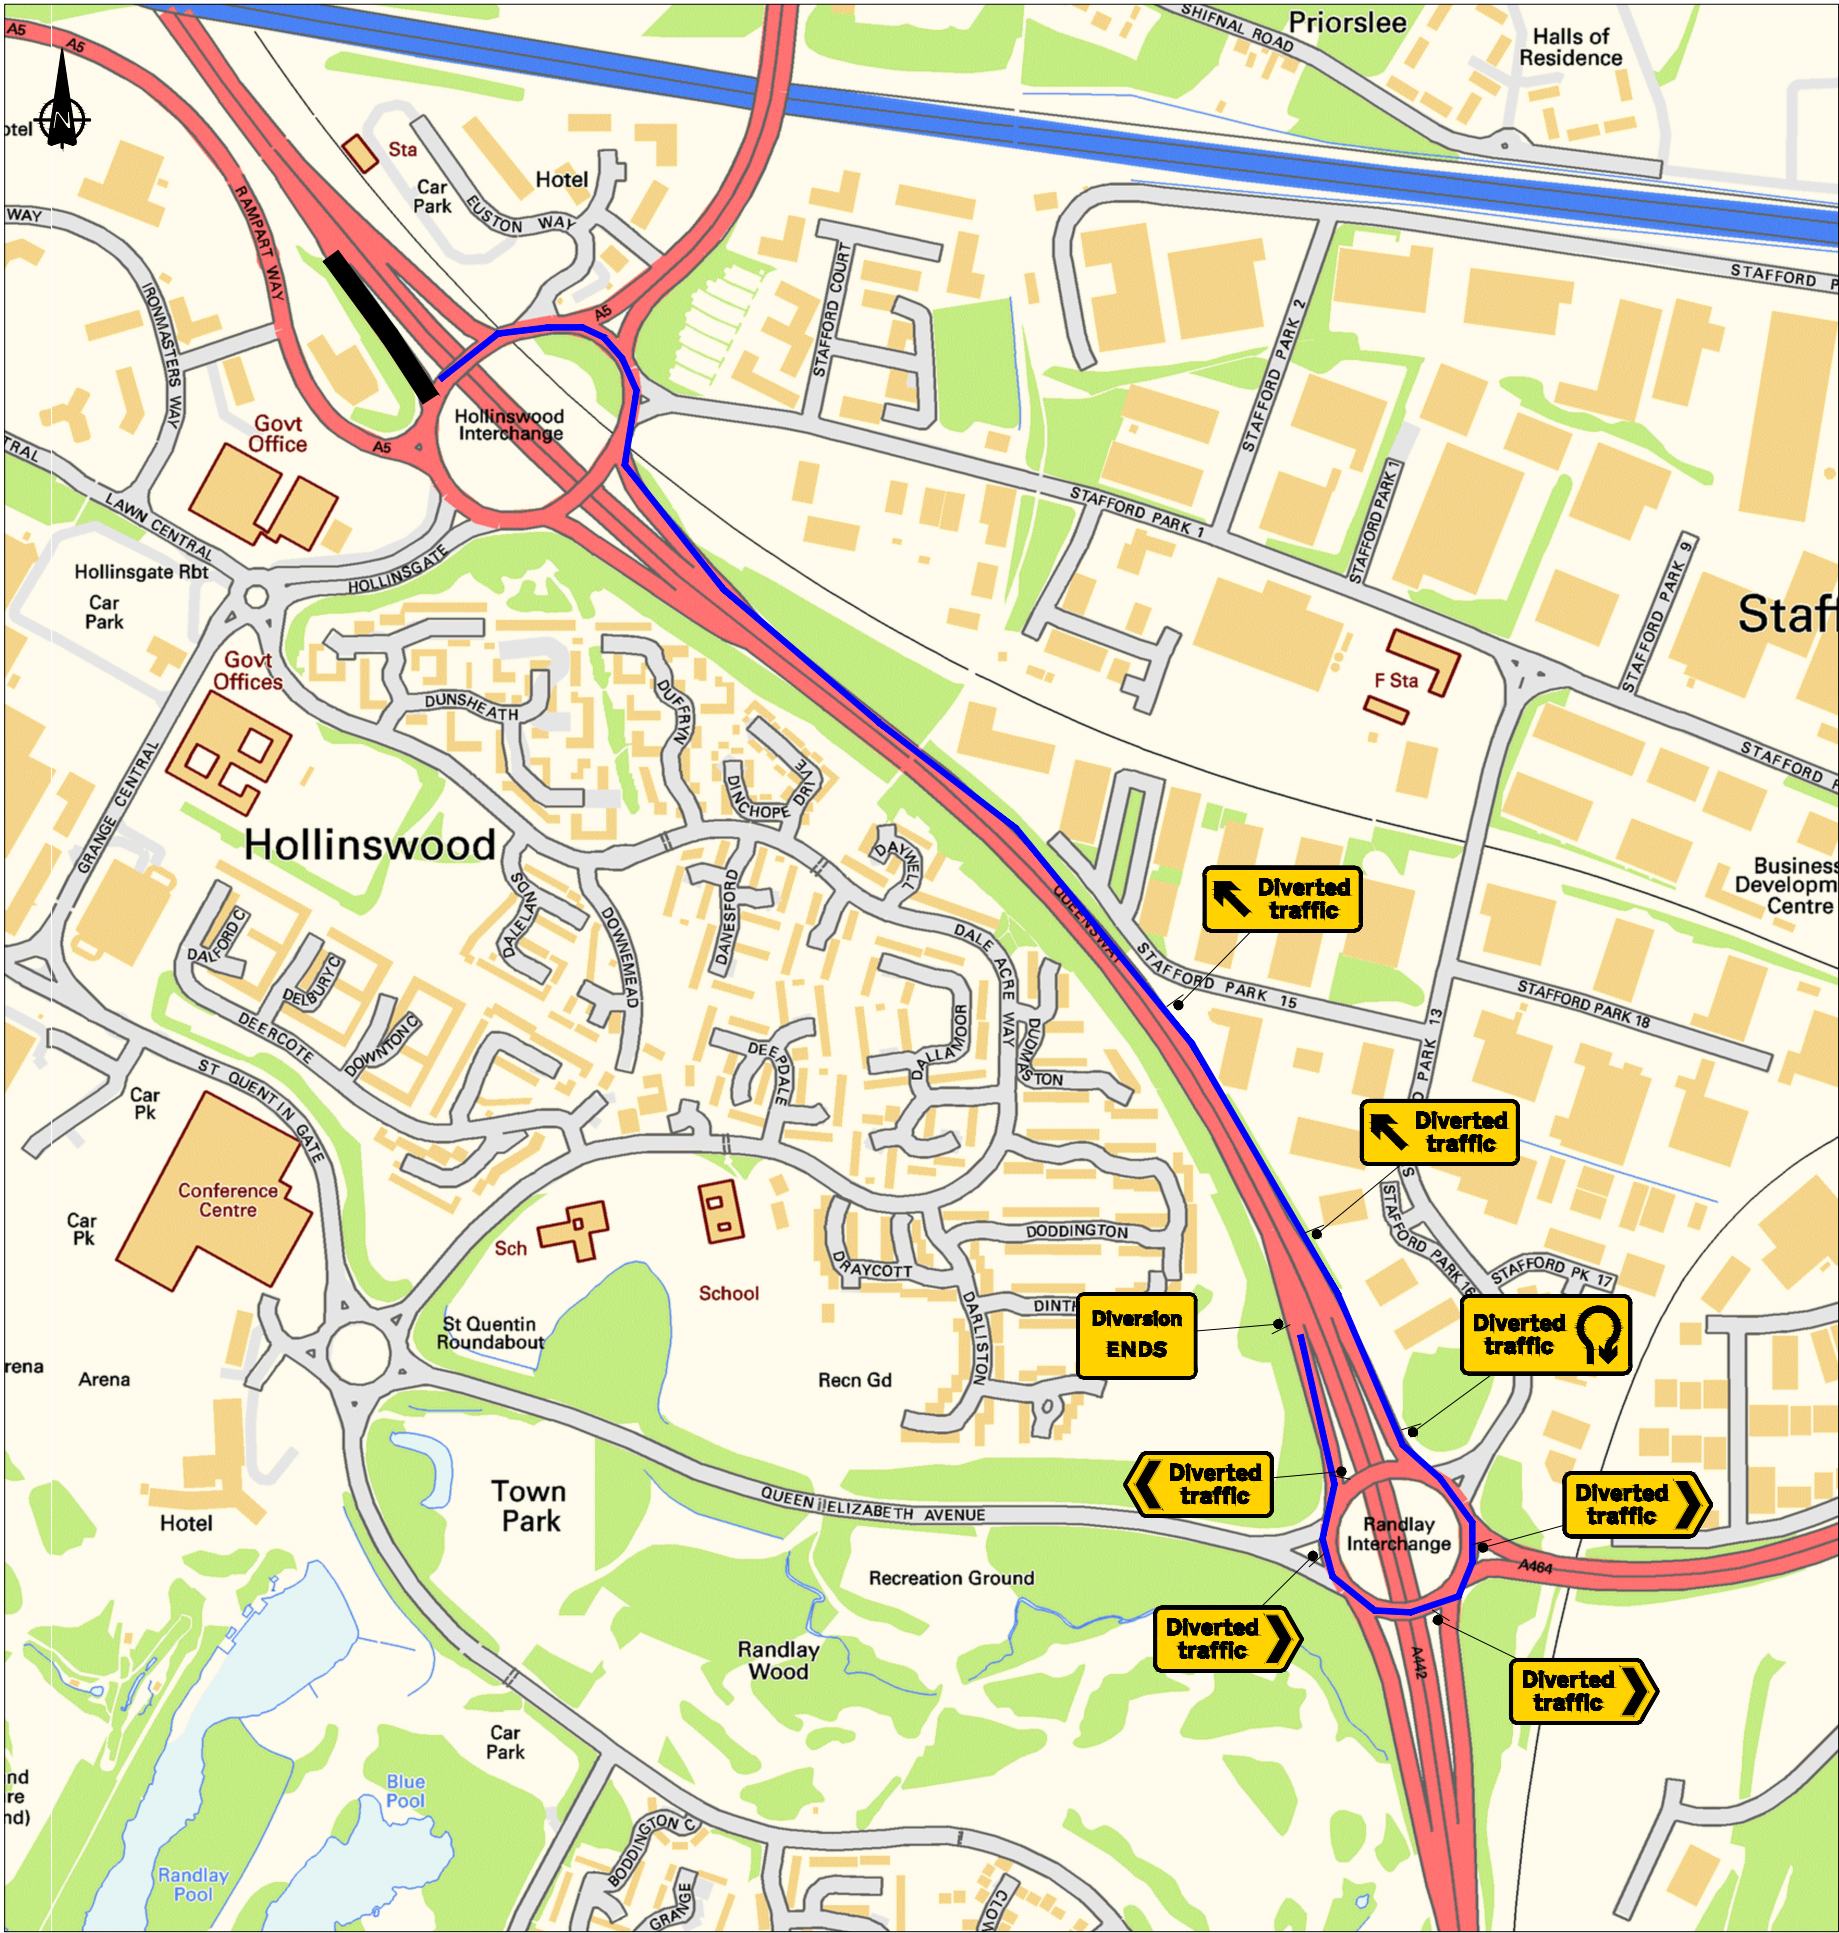

Sign Schedule	
	ID: 001 Item: Qty: 2 Ref: 2703 Direction of temporary diversion route from junction ahead Size: 2083 x 863 @ 150 X-hgt
	ID: 002 Item: Qty: 1 Ref: 2703 Direction of temporary diversion route u-turn at roundabout ahead Size: 2243 x 1050 @ 150 X-hgt
Sign Schedule	
	ID: 001 Item: Qty: 3 Ref: 2704 Direction of temporary diversion route Size: 1304 x 575 @ 100 X-hgt
	ID: 002 Item: Qty: 1 Ref: 2704 Direction of temporary diversion route Size: 1304 x 575 @ 100 X-hgt
	ID: 003 Item: Qty: 1 Ref: 2702 End of temporary diversion route Size: 1050 x 750



Quantum Traffic Management
www.quantumtm.co.uk
+44 (0)1633 853300

Drn: DBP
Chk: AS
App:
Date: 09.07.22

Client:
Project: A442 Resurfacing

Rev:	Drn:	Chk:	App:	Description:	Date:

Drawing Title:
A442 Hollinswood Interchange
(Phase 2A)
Sheet 2 of 2

Scale: N.T.S.
Drawing No:
QTM-TTM-A442-A5-RBT-P2-02