
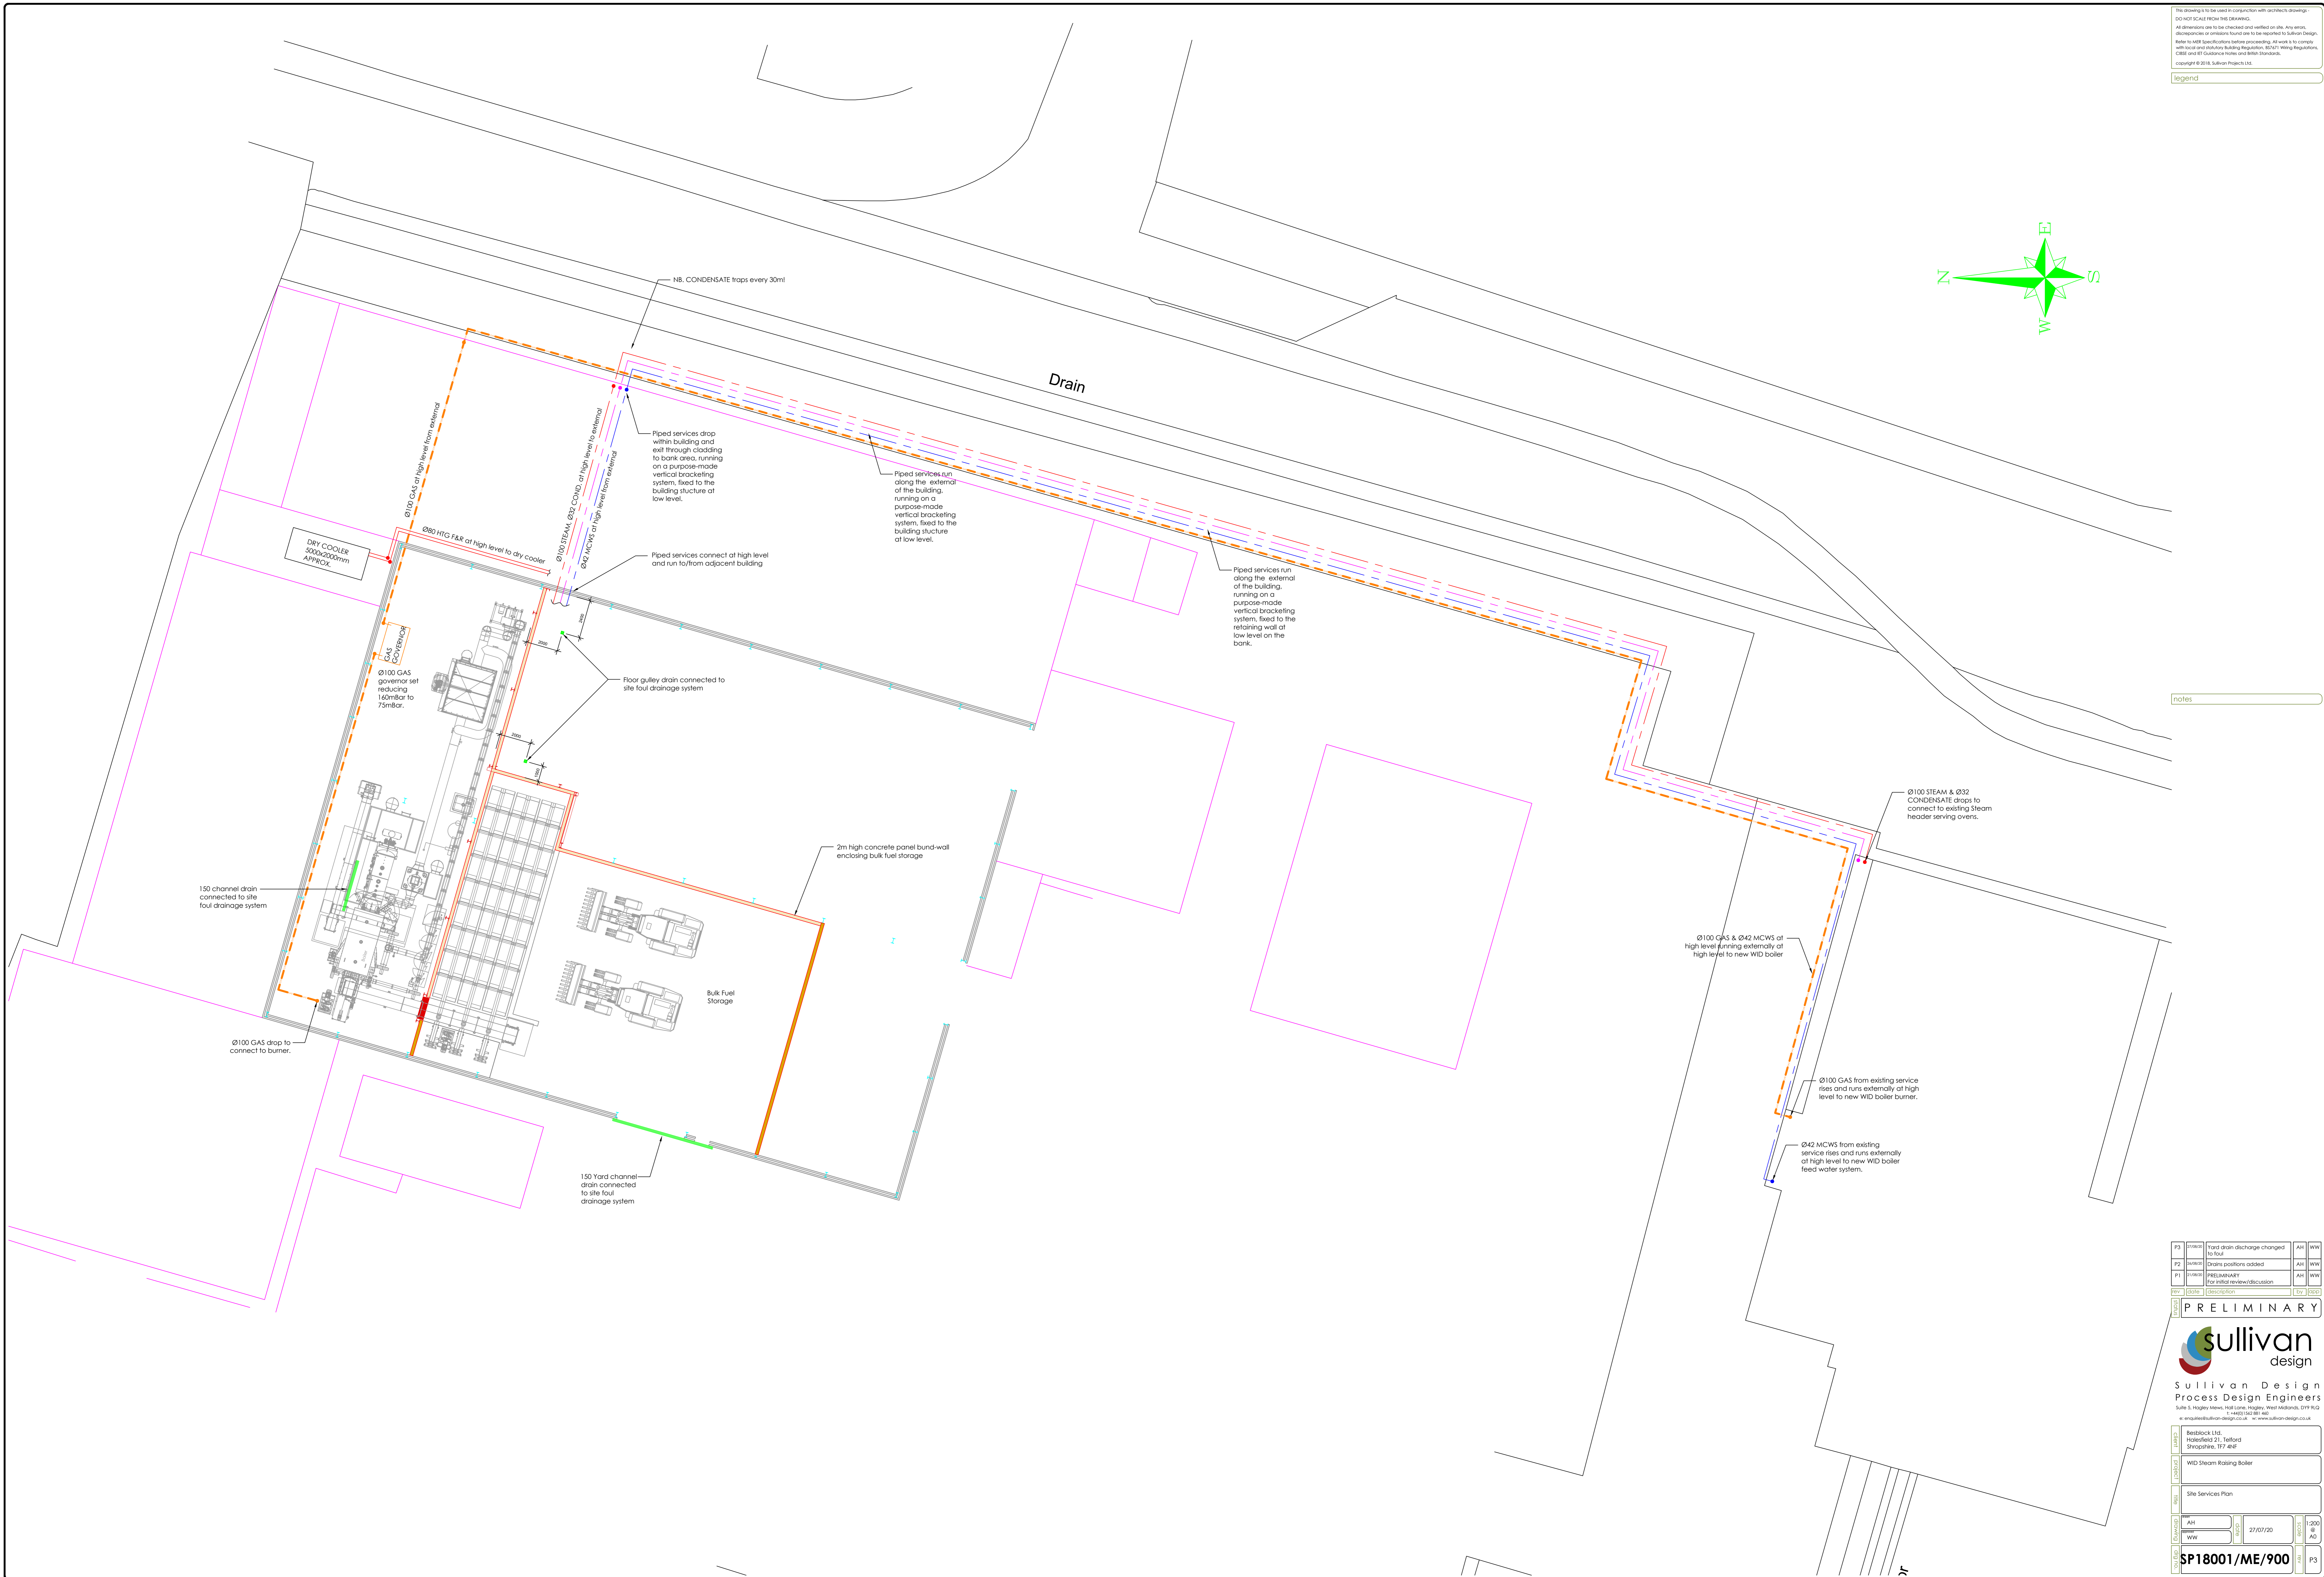


The drawings to be used in conjunction with architect drawings.
 DO NOT SCALE FROM THIS DRAWING.
 All dimensions are to be checked and verified on site. Any errors, discrepancies or omissions found are to be reported to Sullivan Design.
 Refer to M&E Specifications before proceeding. All work to comply with local and national Building Regulations, BS7171 wiring regulations, CSE61 and BS Guidance Notes and other standards.
 Copyright © 2016 Sullivan Design Ltd.

Legend

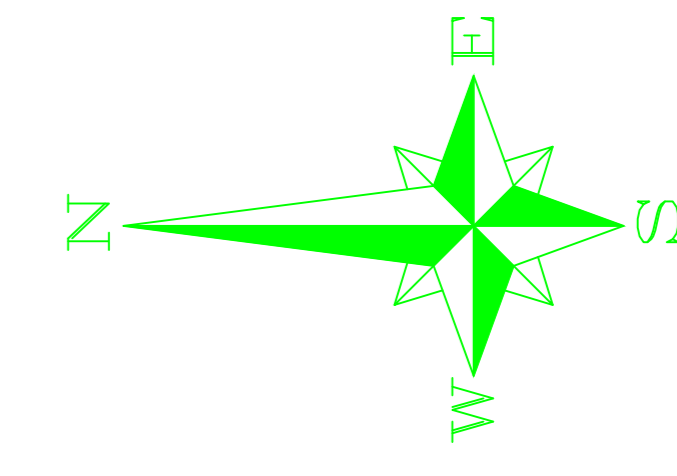

Notes

P3	Rev	Final drain discharge changed to foul	AH	WW
P2	Rev	Drain positions added	AH	WW
P1	Rev	PRELIMINARY for initial review/discussion	AH	WW
Rev	Rev	Description	Rev	Rev

PRELIMINARY



Sullivan Design
 Process Design Engineers

Bedstock Ltd.
 Halesfield 21, Telford
 Shropshire, TF1 8JF

WID Steam Raising Boiler
 Site Services Plan

AH	27/07/20	1200
WW		1200
SP18001/ME/900		P3