
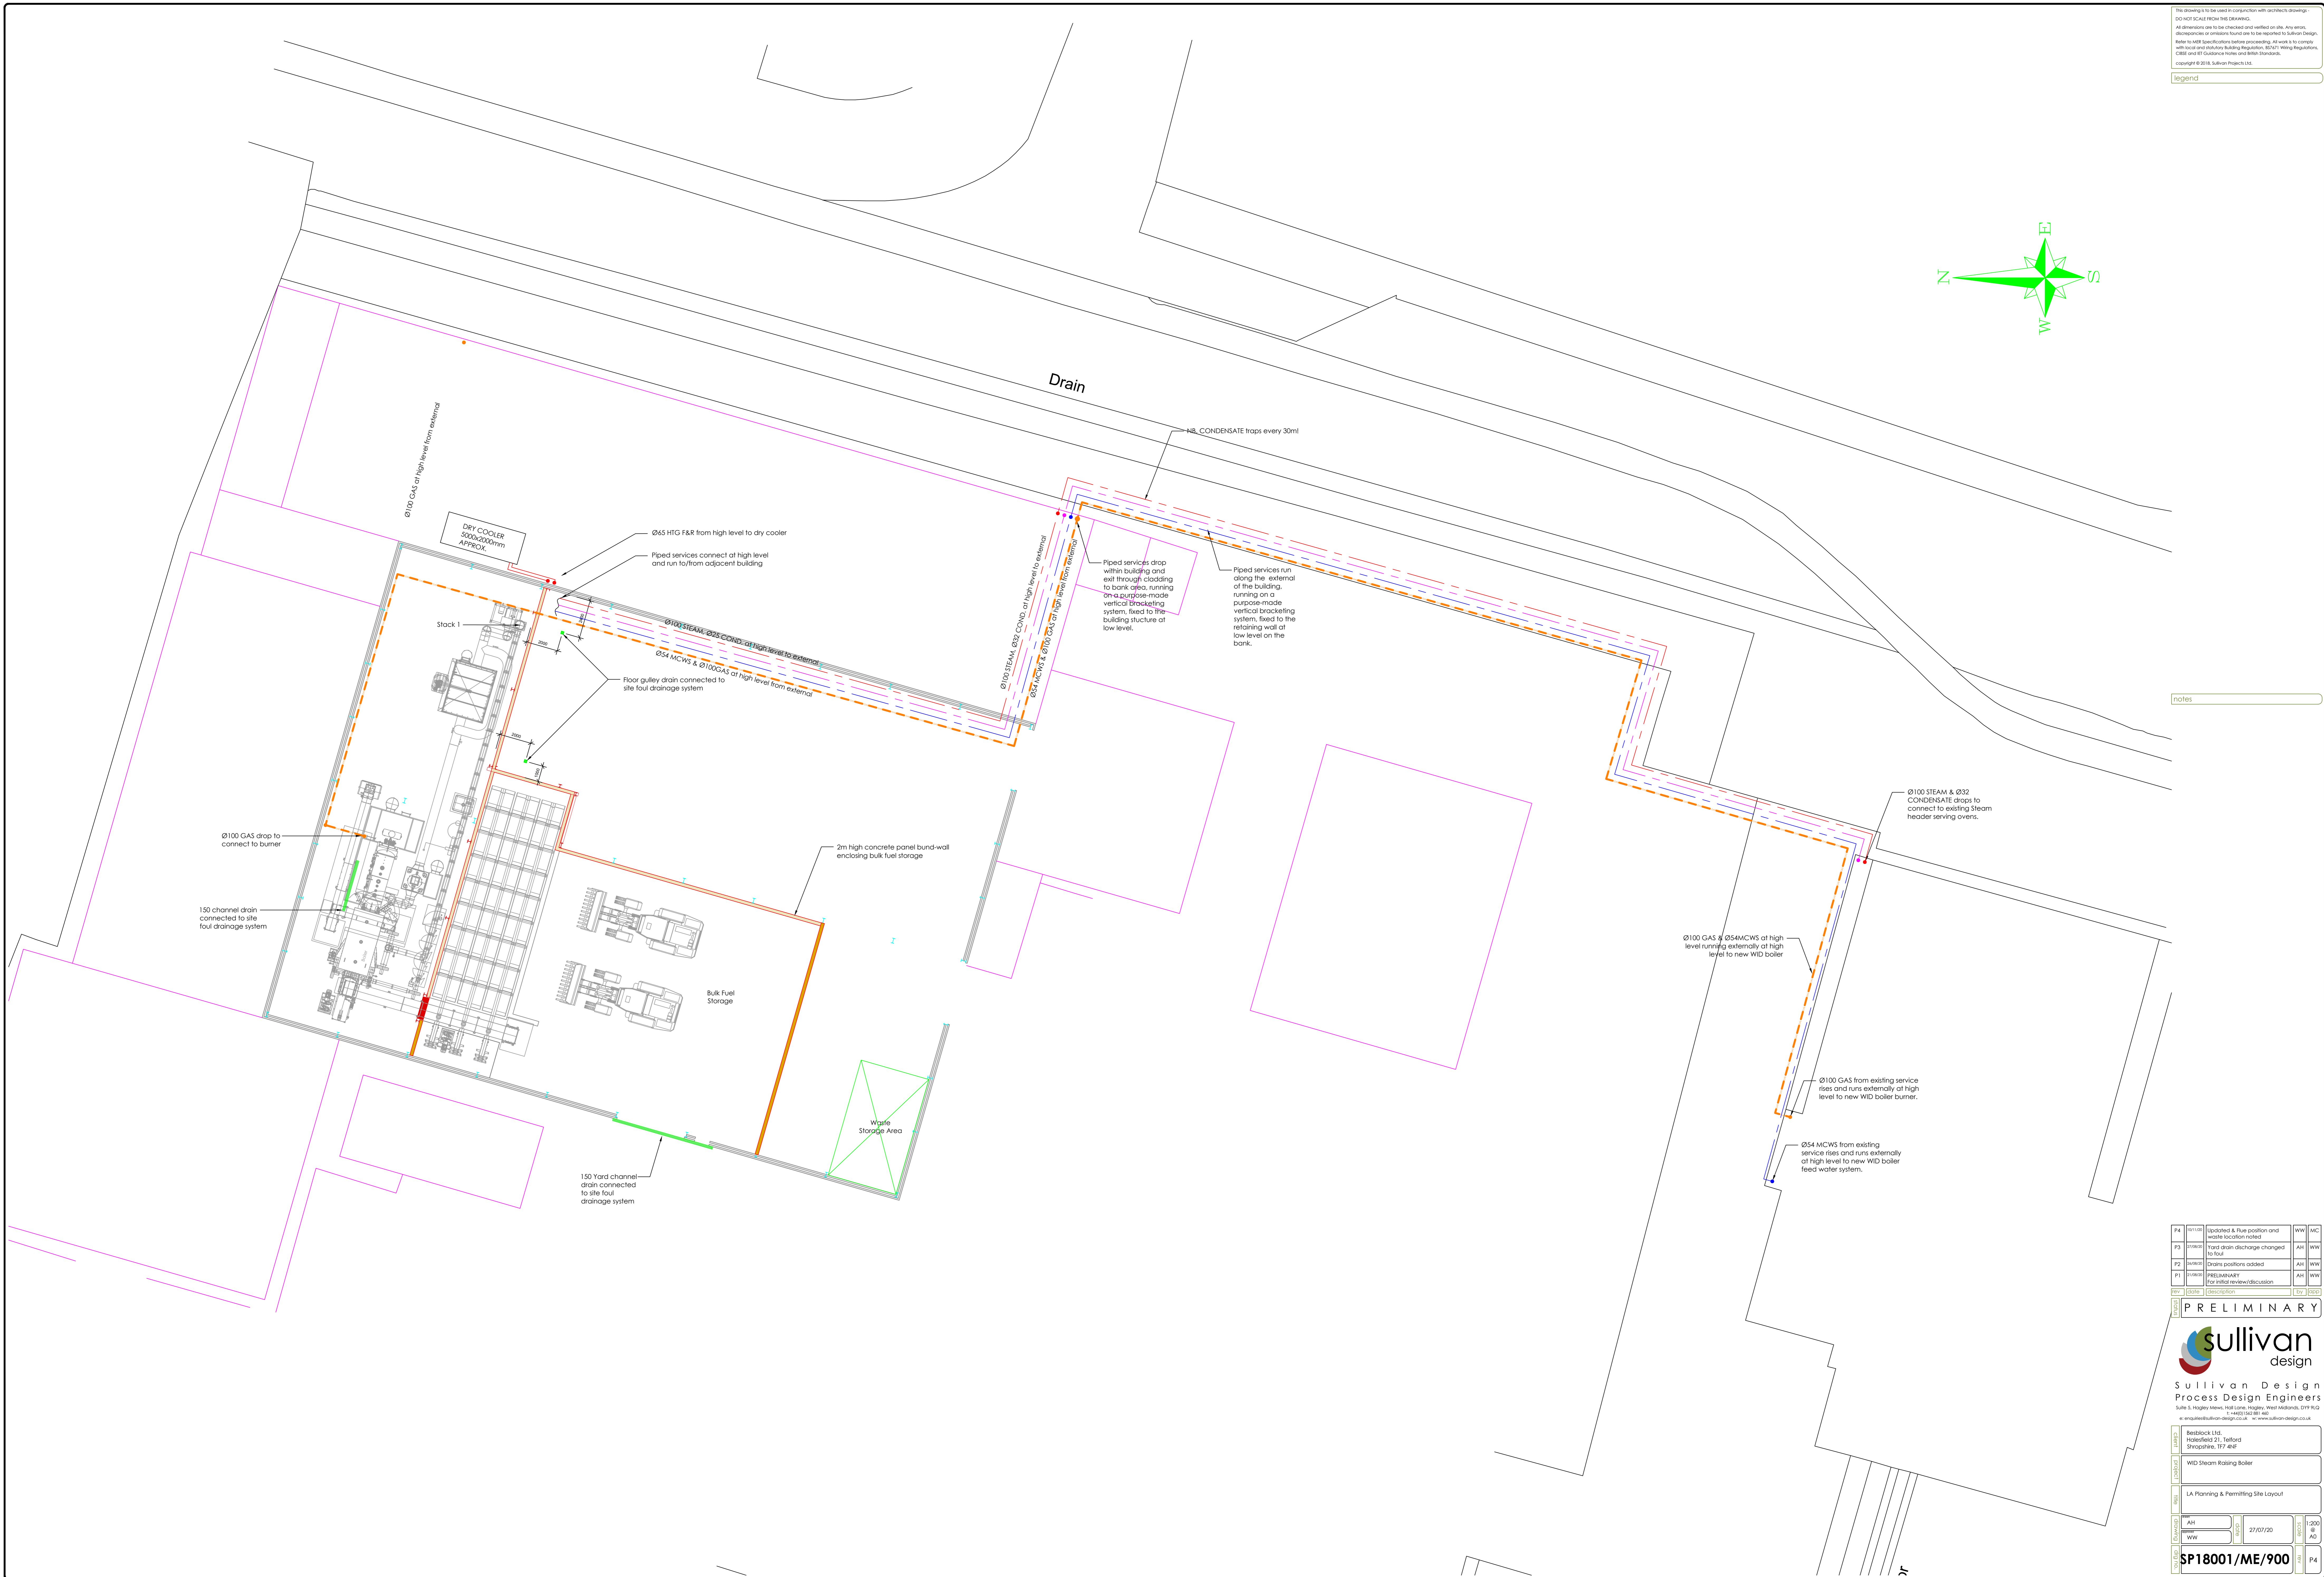


The drawings to be used in conjunction with architect drawings.
 DO NOT SCALE FROM THIS DRAWING.
 All dimensions are to be checked and verified on site. Any errors, discrepancies or omissions found are to be reported to Sullivan Design.
 Refer to M&E Specifications before proceeding. All work to comply with local and national Building Regulations, BS7171 wiring regulations, CSE61 and BS Guidance Notes and other standards.
 Copyright © 2018 Sullivan Design Ltd.

Legend

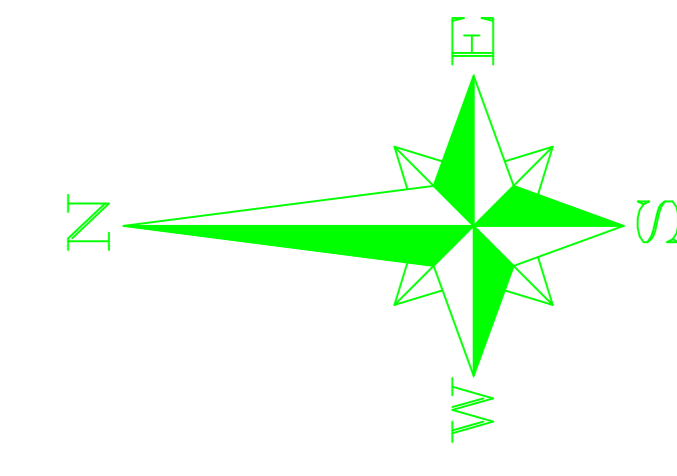

Notes

P4	10/11/20	Updated & Flue position and waste location noted	AW	MC
P2	08/08/20	Drains positions added	AW	WW
P1	08/08/20	PRELIMINARY for initial review/discussion	AW	WW

PRELIMINARY

sullivan design
 Sullivan Design
 Process Design Engineers
 t: +44(0)1202 851 460
 e: enquiries@sullivan-design.co.uk, www.sullivan-design.co.uk

PROJECT	WID Steam Raising Boiler
REVISION	LA Planning & Permitting Site Layout
DATE	27/07/20
SCALE	1:200
PROJECT NO.	SP18001/ME/900
DRAWN BY	AW
CHECKED BY	AW
