


Spring Hill

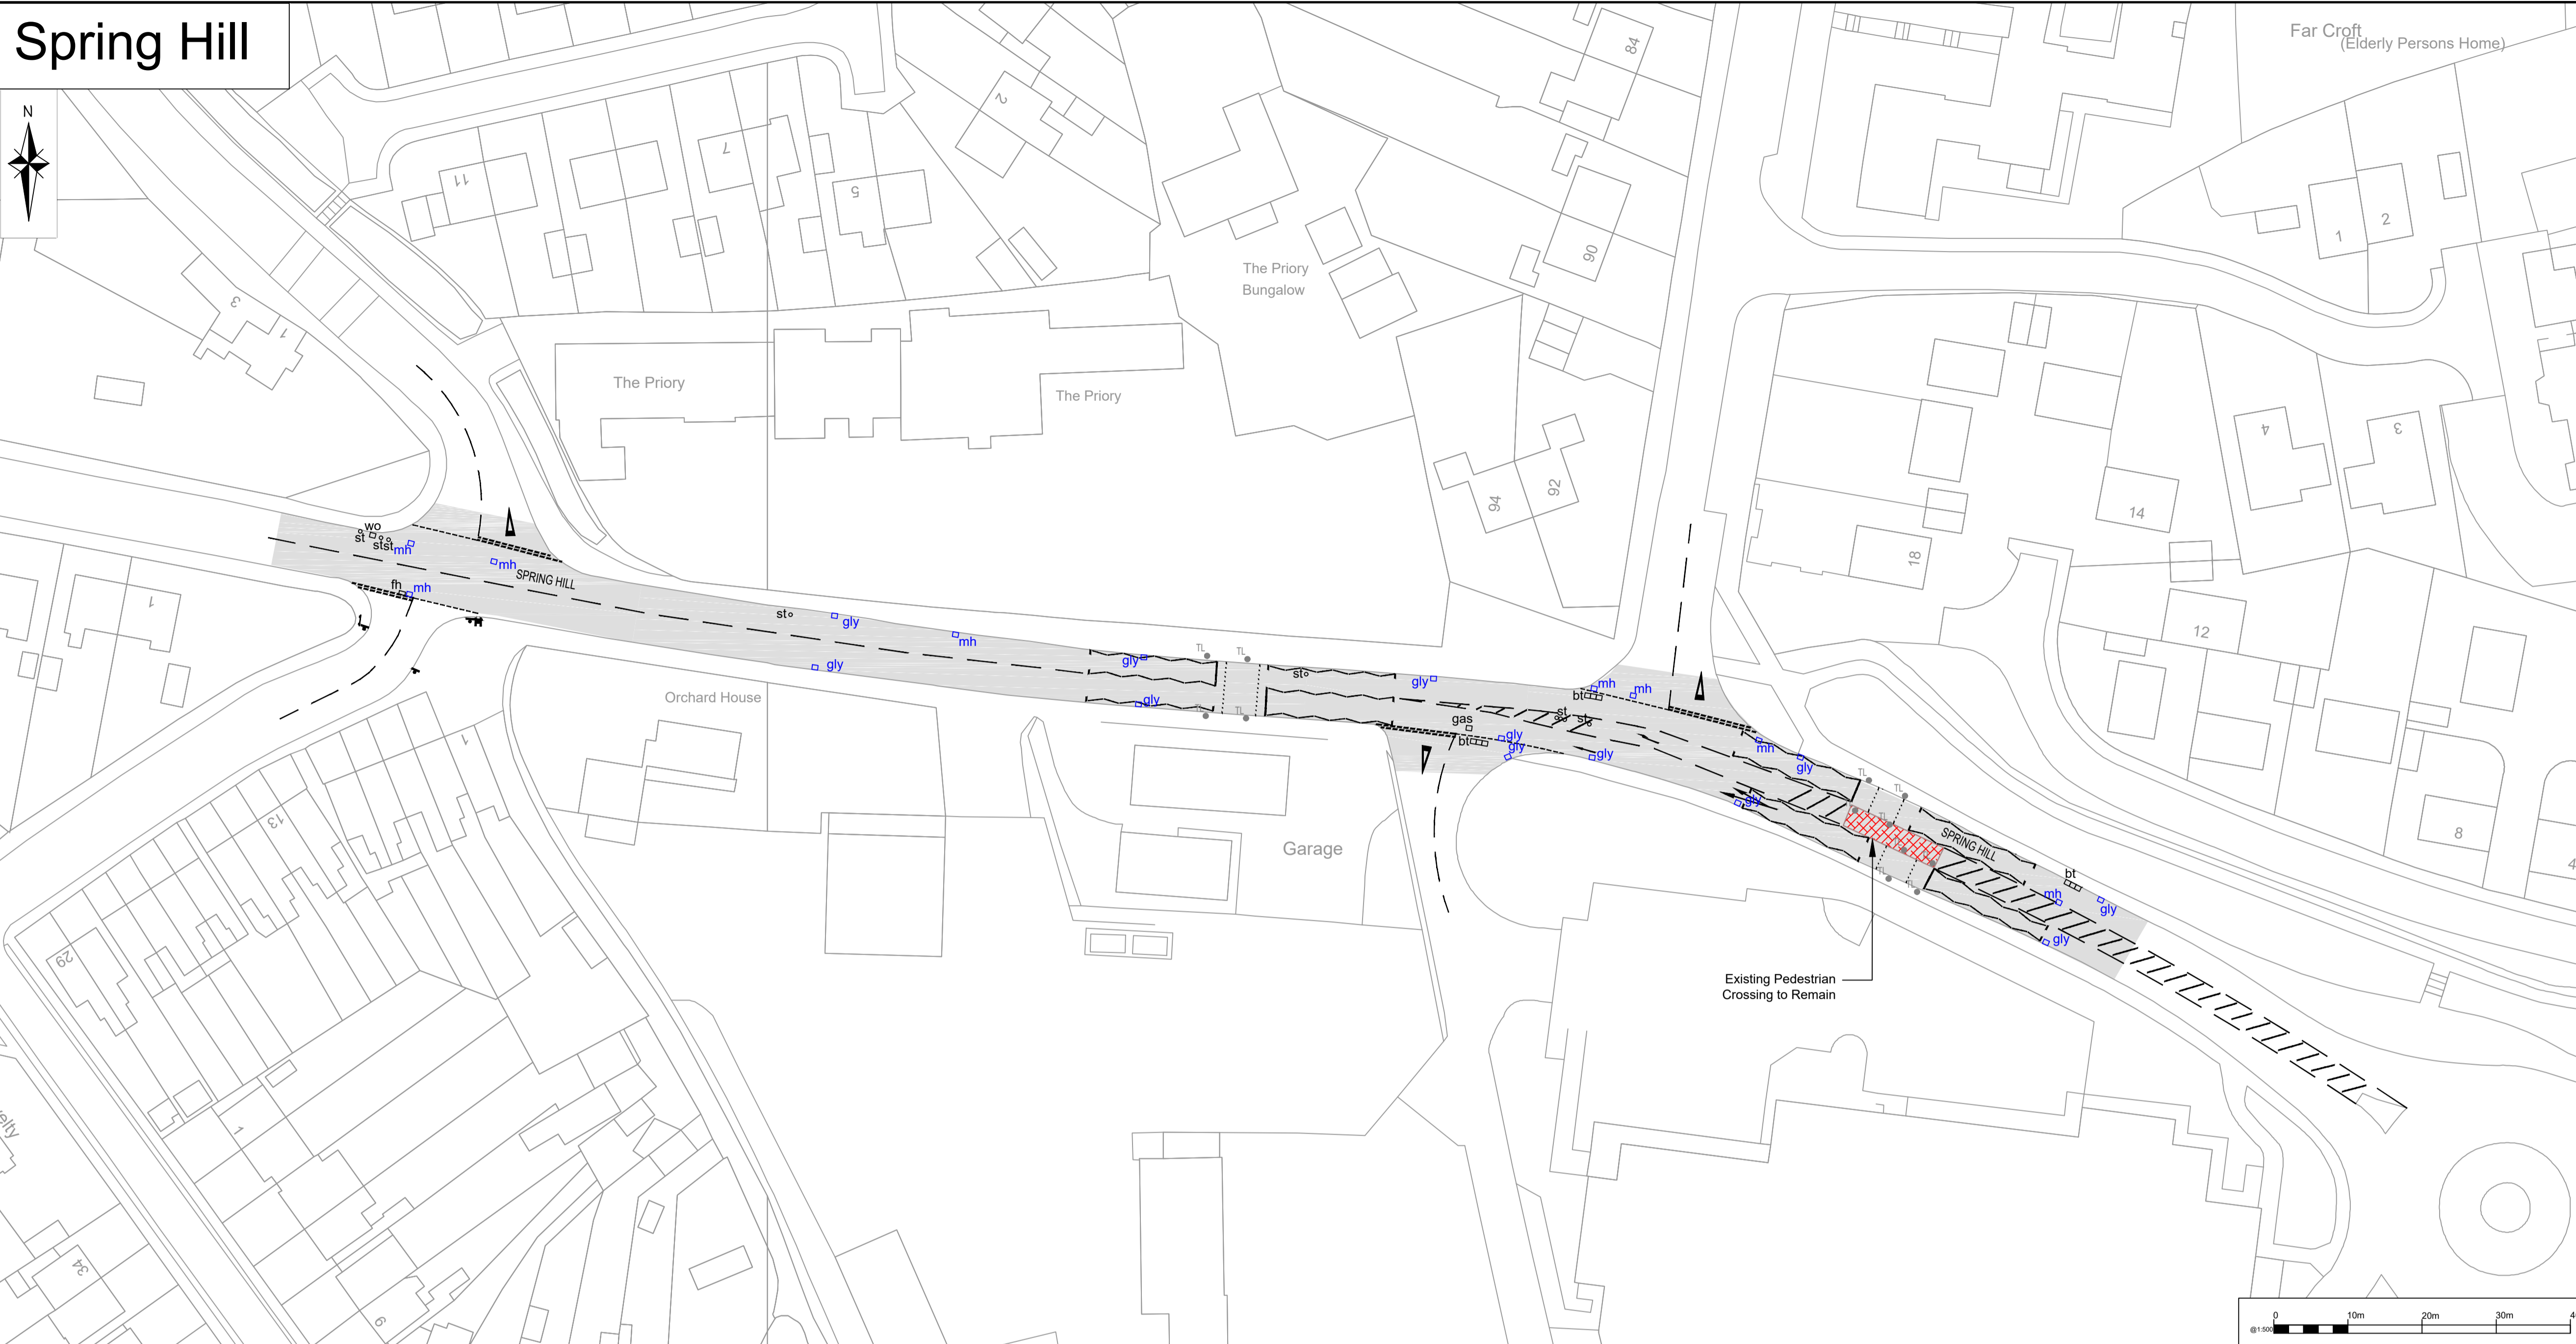


DO NOT SCALE

Based upon the Ordnance Survey mapping with permission of the Controller of Her Majesty's Stationery Office © Crown Copyright. Unauthorised reproduction infringes Crown Copyright and may lead to prosecution or civil proceedings. Telford and Wrekin Council Licence No. 100019694, 2018

- Proposed Key:
- Carriageway Resurfacing
 - Manhole
 - Gully
 - BT Cover
 - Stop Tap Cover
 - Stop Valve Cover
 - Fire Hydrant Cover
 - Water Meter Cover
 - Lining
 - Sign Post
 - Road Sign
- Existing Key:
- Traffic Light

File name: I:\UK_VISGROUP\COMCENTRAL\DATA\PROJECTS\70038899\70038899\HIGHWAYS\DRAWING\DRAWING\GENERAL ARRANGEMENT\DWG_P01.1.dwg, printed on 17 July 2018 15:35:32, by Purnell, Dylan

P01.1	18/07/2018	DP	HATCH COLORS AMENDED, ADDITION OF EXISTING KEY	YW	BC
P01	12/07/2018	H.O	FIRST ISSUE	YW	P.C
REV	DATE	BY	DESCRIPTION	CHK	APP

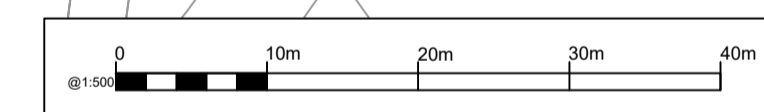

DRAWING STATUS: **S2 - FOR INFORMATION**

2nd Floor Shirehall, Abbey Foregate, Shrewsbury, SY2 6ND, UK
T+ 44 (0) 1743 501060
wsp.com

CLIENT:

SITE/PROJECT: Orleton Lane and Hollies Road

TITLE: Spring Hill General Arrangement

SCALE @ A1: 1:500	CHECKED: Y.Williams	APPROVED: B.Corfield
PROJECT NO: 70038899	DESIGNED: A.Libeygi	DRAWN: H.Owen
		DATE: July 18

DRAWING No: 70038899-WSP-GEN-SPRING HILL-DR-CH-100-0103 (GENERAL ARRANGEMENT) REV: P01.1

© WSP UK Ltd