

STRUCTURAL DEFECTS

- No access to view structure



JACOBS
Hollinswood House, Stafford Court, Stafford Park 1, Telford, UK, TF3 3DD
Tel: +44(0)1952.236500 Fax: +44(0)1952.236501
www.jacobs.com



Telford & Wrekin
COUNCIL

IRONBRIDGE GORGE
GEOMORPHOLOGICAL MAPPING

STRUCTURAL DEFECTS MAP

STUDY AREA

SJ 6503 - SJ 6603


REPORT

Client no.	-
------------	---

Rev

A

This drawing is not to be used in whole or part other than for the intended purpose and project as defined on this drawing. Refer to the contract for full terms and conditions.

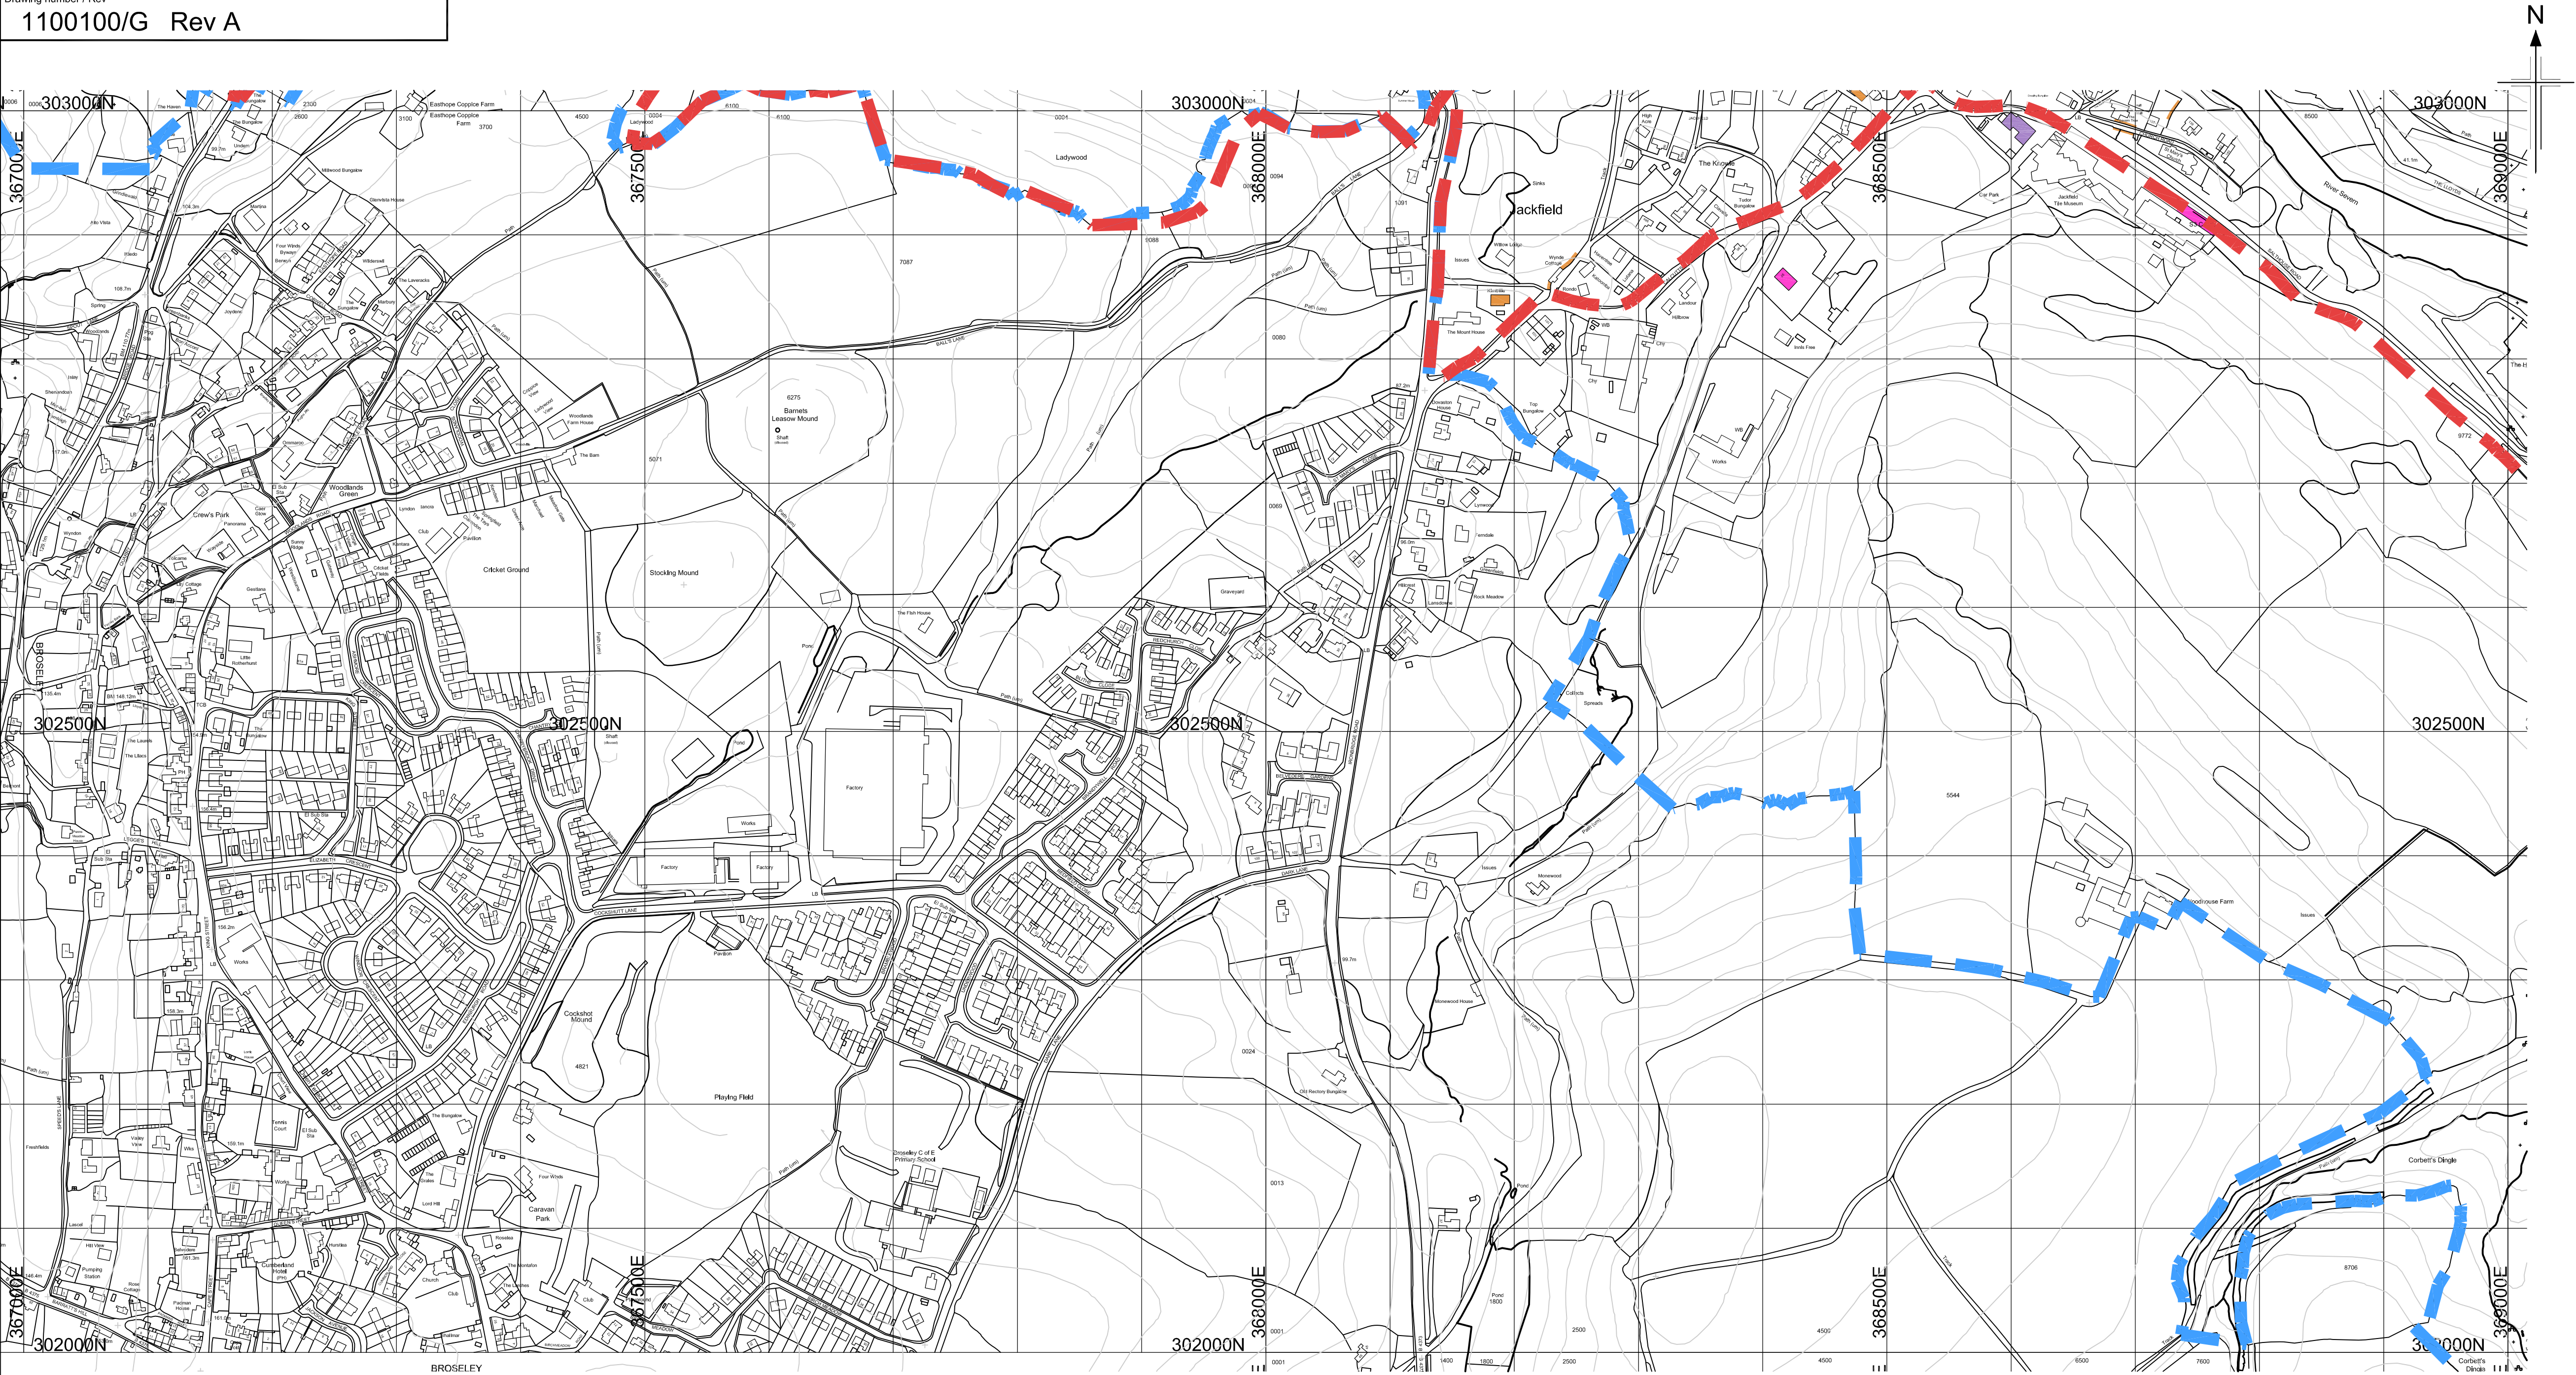

KEY

STRUCTURAL DEFECTS


- SLIGHT EVIDENCE OF MOVEMENT**
- Negligible tilting T1
 - Multiple slight cracking C2
- MODERATE EVIDENCE OF MOVEMENT**
- Moderate cracking C3
 - Slight tilting T2
 - Slight vertical displacement S2
 - Slight horizontal displacement D2
 - Moderate tilting in garden walls T3
 - Slight bowing or deformation in walls BW1
- SIGNIFICANT EVIDENCE OF MOVEMENT**
- Significant cracking C4
 - Moderate tilting T3
 - Moderate vertical displacement S3
 - Moderate horizontal displacement D3
 - Multiple bowed walls BW2
 - Rotation of structure R5
- No access to view structure**

Telford and Wrekin Borough Boundary

World Heritage Site Boundary

A	JUN 09	MINOR AMENDMENTS - CLIENT REQUEST	DJW	DHR	JA
0	DEC 08	REPORT	DJW	DHR	JA
Rev	Rev. Date	Purpose of revision	Drawn	Checked	Approved
JACOBS Hollinwood House, Stafford Court, Stafford Park 1, Telford, UK, TF3 3DD Tel: +44(0)1952 236500 Fax: +44(0)1952 236501 www.jacobs.com					
Client Telford & Wrekin COUNCIL					
Project IRONBRIDGE GORGE GEOMORPHOLOGICAL MAPPING					
Drawing title STRUCTURAL DEFECTS MAP STUDY AREA SJ 6702 - SJ 6802					
Drawing status REPORT					
Scale		1:3000 @ A1	DO NOT SCALE		
Jacobs No.		B1100100			
Client no.		-			
Drawing number					Rev
1100100/G					A
This drawing is not to be used in whole or part other than for the intended purpose and project as defined on this drawing. Refer to the contract for full terms and conditions.					

P:_Progression\Structures\B1100100 ERDF Addtl Schemes\Geomorph Mapping\dwg\Report\Geomorph Mapping 1-3000 Struc Defects Rev A.dwg - 27/11/2009 12:47:22 - 6702-6802 - villed

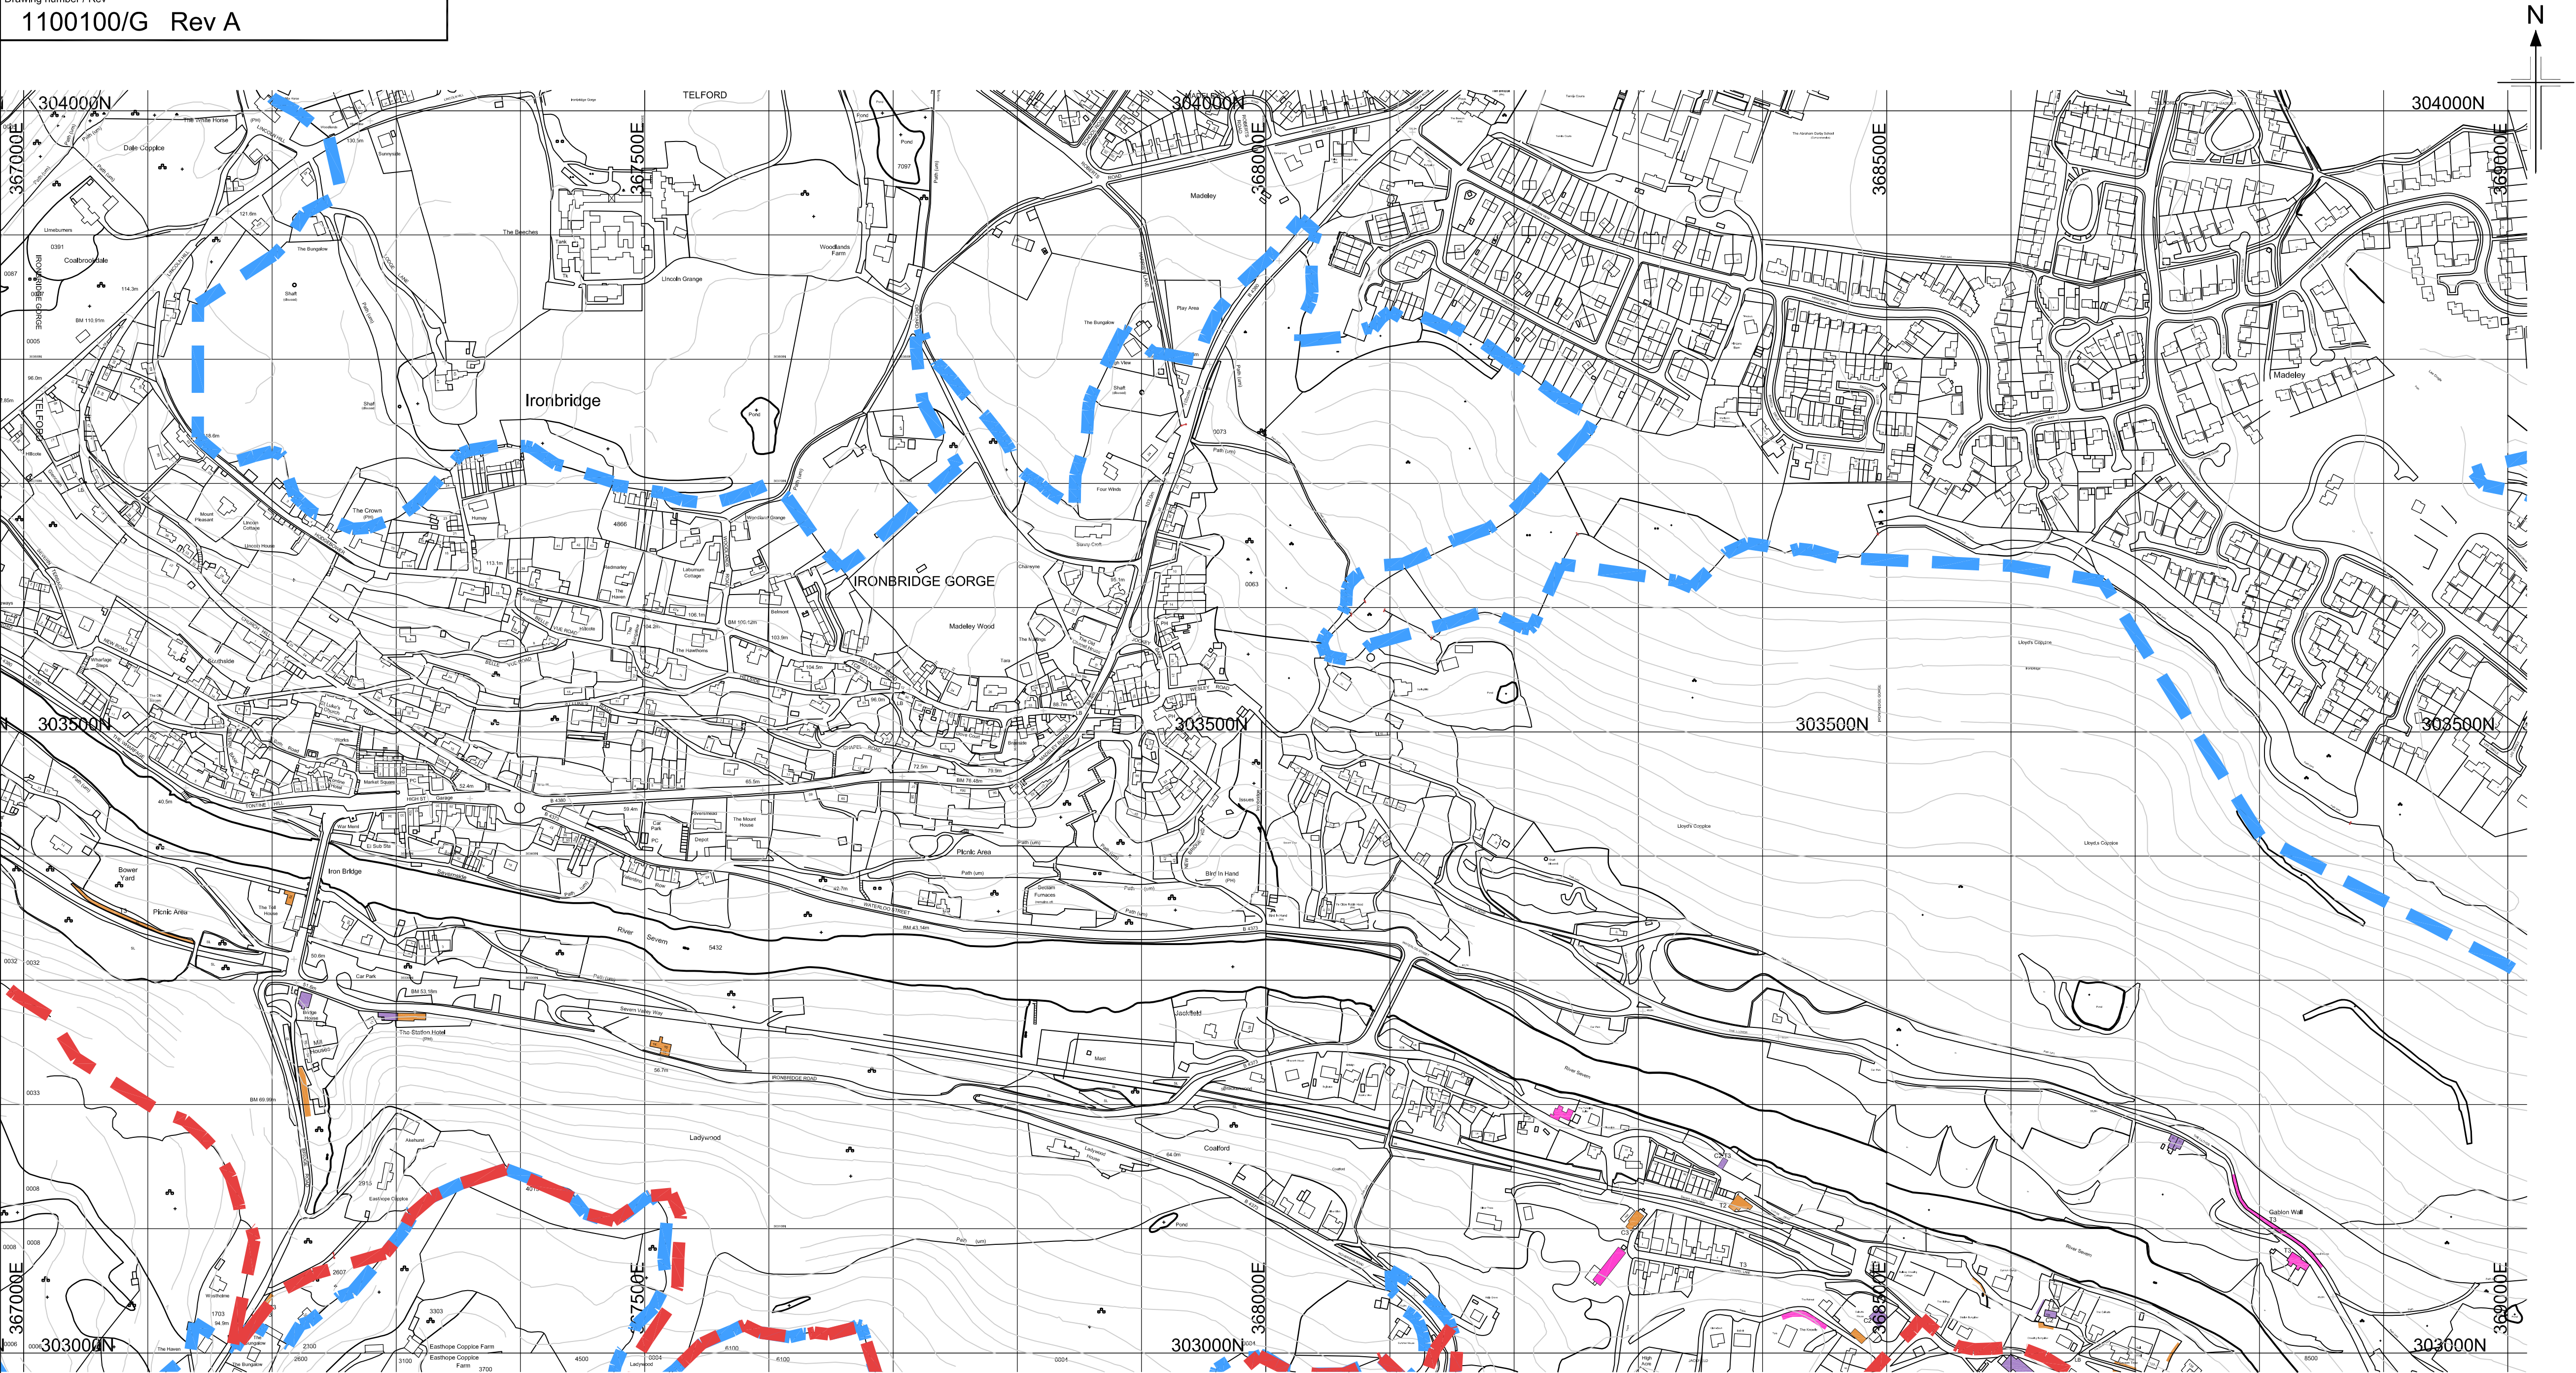

KEY

STRUCTURAL DEFECTS

- SLIGHT EVIDENCE OF MOVEMENT**
- Negligible tilting T1
 - Multiple slight cracking C2
- MODERATE EVIDENCE OF MOVEMENT**
- Moderate cracking C3
 - Slight tilting T2
 - Slight vertical displacement S2
 - Slight horizontal displacement D2
 - Moderate tilting in garden walls T3
 - Slight bowing or deformation in walls BW1
- SIGNIFICANT EVIDENCE OF MOVEMENT**
- Significant cracking C4
 - Moderate tilting T3
 - Moderate vertical displacement S3
 - Moderate horizontal displacement D3
 - Multiple bowed walls BW2
 - Rotation of structure R5
- No access to view structure**

Telford and Wrekin Borough Boundary


World Heritage Site Boundary

A	JUN 09	MINOR AMENDMENTS - CLIENT REQUEST	DJW	DHR	JA
0	DEC 08	REPORT	DJW	DHR	JA
Rev	Rev. Date	Purpose of revision	Drawn	Checked	Approved
JACOBS Hollinswood House, Stafford Court, Stafford Park 1, Telford, UK, TF3 3DD Tel:+44(0)1952.236500 Fax:+44(0)1952.236501 www.jacobs.com					
Client					
Telford & Wrekin COUNCIL					
Project					
IRONBRIDGE GORGE GEOMORPHOLOGICAL MAPPING					
Drawing title					
STRUCTURAL DEFECTS MAP STUDY AREA SJ 6703 - SJ 6803					
Drawing status					
REPORT					
Scale	1:3000 @ A1		DO NOT SCALE		
Jacobs No.	B1100100				
Client no.	-				
Drawing number				Rev	
1100100/G				A	
This drawing is not to be used in whole or part other than for the intended purpose and project as defined on this drawing. Refer to the contract for full terms and conditions.					

P:_Progression\Structures\B1100100 ERDF Addtl Schemes\Geomorph Mapping\dwg\Report\Geomorph Mapping 1-3000 Struc Defects Rev A.dwg - 27/11/2009 12:43:56 - 6703-6803 - willard



Reproduction from the Ordnance Survey Map with the permission of the controller of Her Majesty's stationery office Crown copyright reserved Licence No. AL 100017326

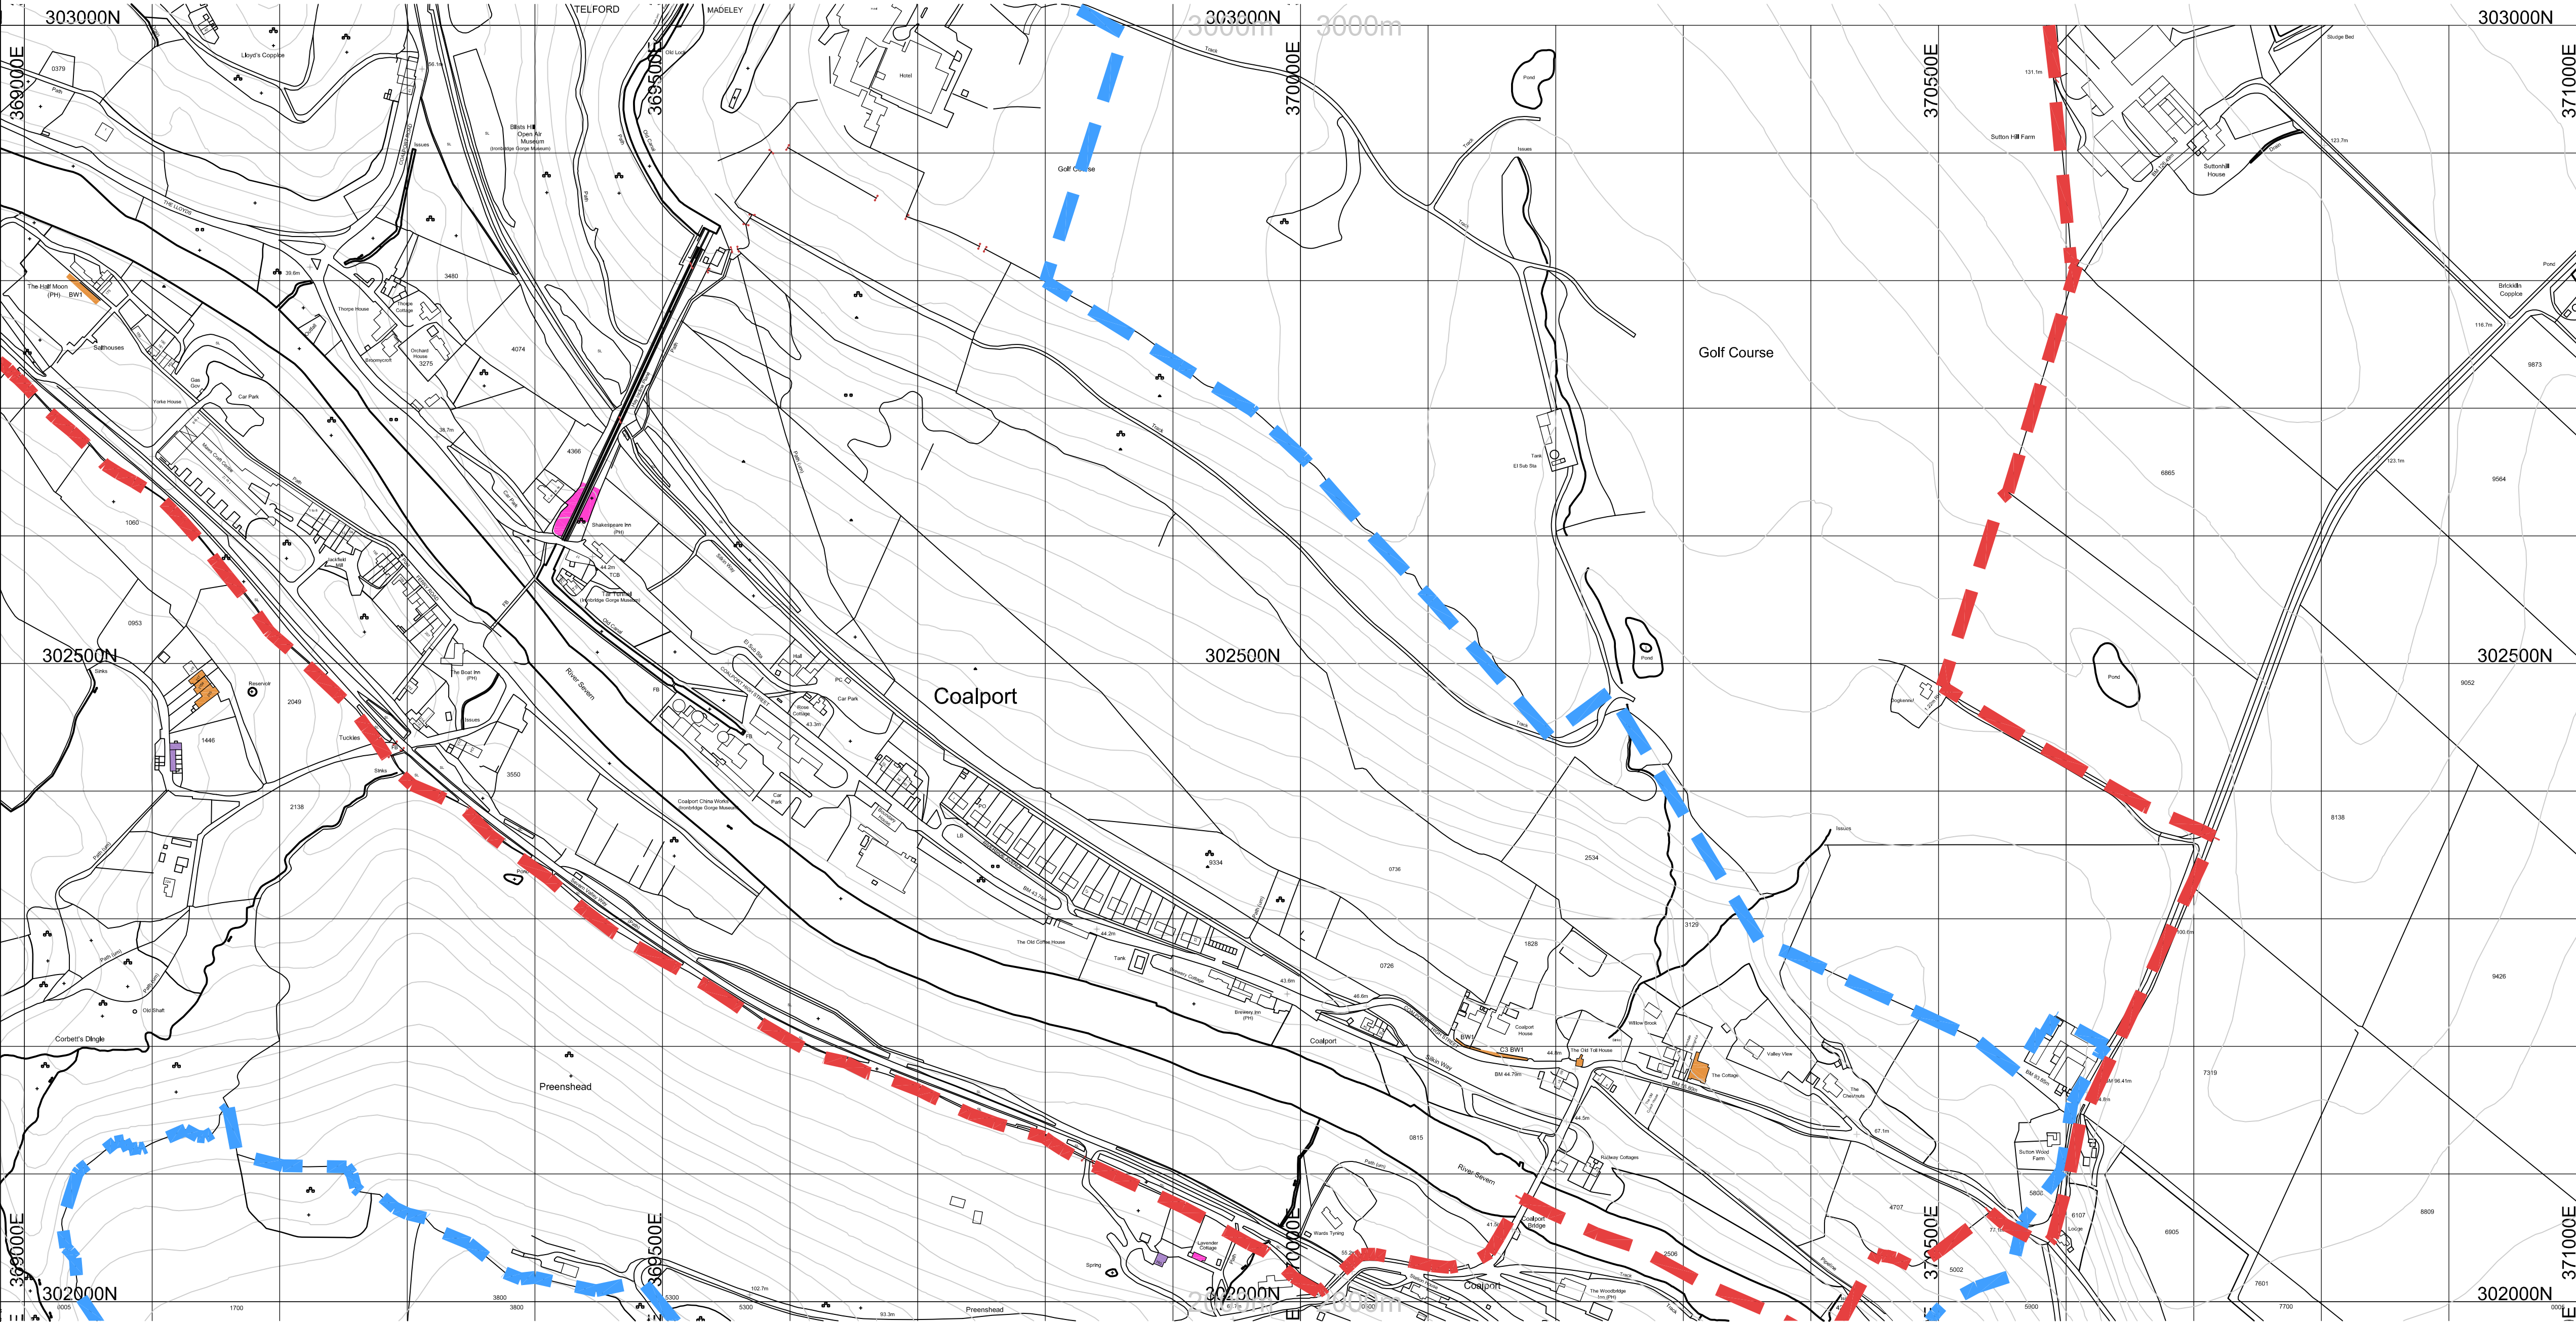

KEY

STRUCTURAL DEFECTS

- SLIGHT EVIDENCE OF MOVEMENT**
- Negligible tilting T1
 - Multiple slight cracking C2
- MODERATE EVIDENCE OF MOVEMENT**
- Moderate cracking C3
 - Slight tilting T2
 - Slight vertical displacement S2
 - Slight horizontal displacement D2
 - Moderate tilting in garden walls T3
 - Slight bowing or deformation in walls BW1
- SIGNIFICANT EVIDENCE OF MOVEMENT**
- Significant cracking C4
 - Moderate tilting T3
 - Moderate vertical displacement S3
 - Moderate horizontal displacement D3
 - Multiple bowed walls BW2
 - Rotation of structure R5

No access to view structure

Telford and Wrekin Borough Boundary

World Heritage Site Boundary

A	JUN 09	MINOR AMENDMENTS - CLIENT REQUEST		DJW	DHR	JA
0	DEC 08	REPORT		DJW	DHR	JA
Rev	Rev. Date	Purpose of revision		Drawn	Checked	Approved

JACOBS

Hollinswood House, Stafford Court, Stafford Park 1, Telford, UK, TF3 3DD
Tel: +44(0)1952 236500 Fax: +44(0)1952 236501
www.jacobs.com

Client



Telford & Wrekin
COUNCIL

Project

IRONBRIDGE GORGE
GEOMORPHOLOGICAL MAPPING

Drawing title

STRUCTURAL DEFECTS MAP
STUDY AREA
SJ 6902 - SJ 7002

Drawing status


REPORT

Scale	1:3000 @ A1	DO NOT SCALE
Jacobs No.	B1100100	
Client no.	-	

Drawing number	Rev
1100100/G	A

This drawing is not to be used in whole or part other than for the intended purpose and project as defined on this drawing. Refer to the contract for full terms and conditions.



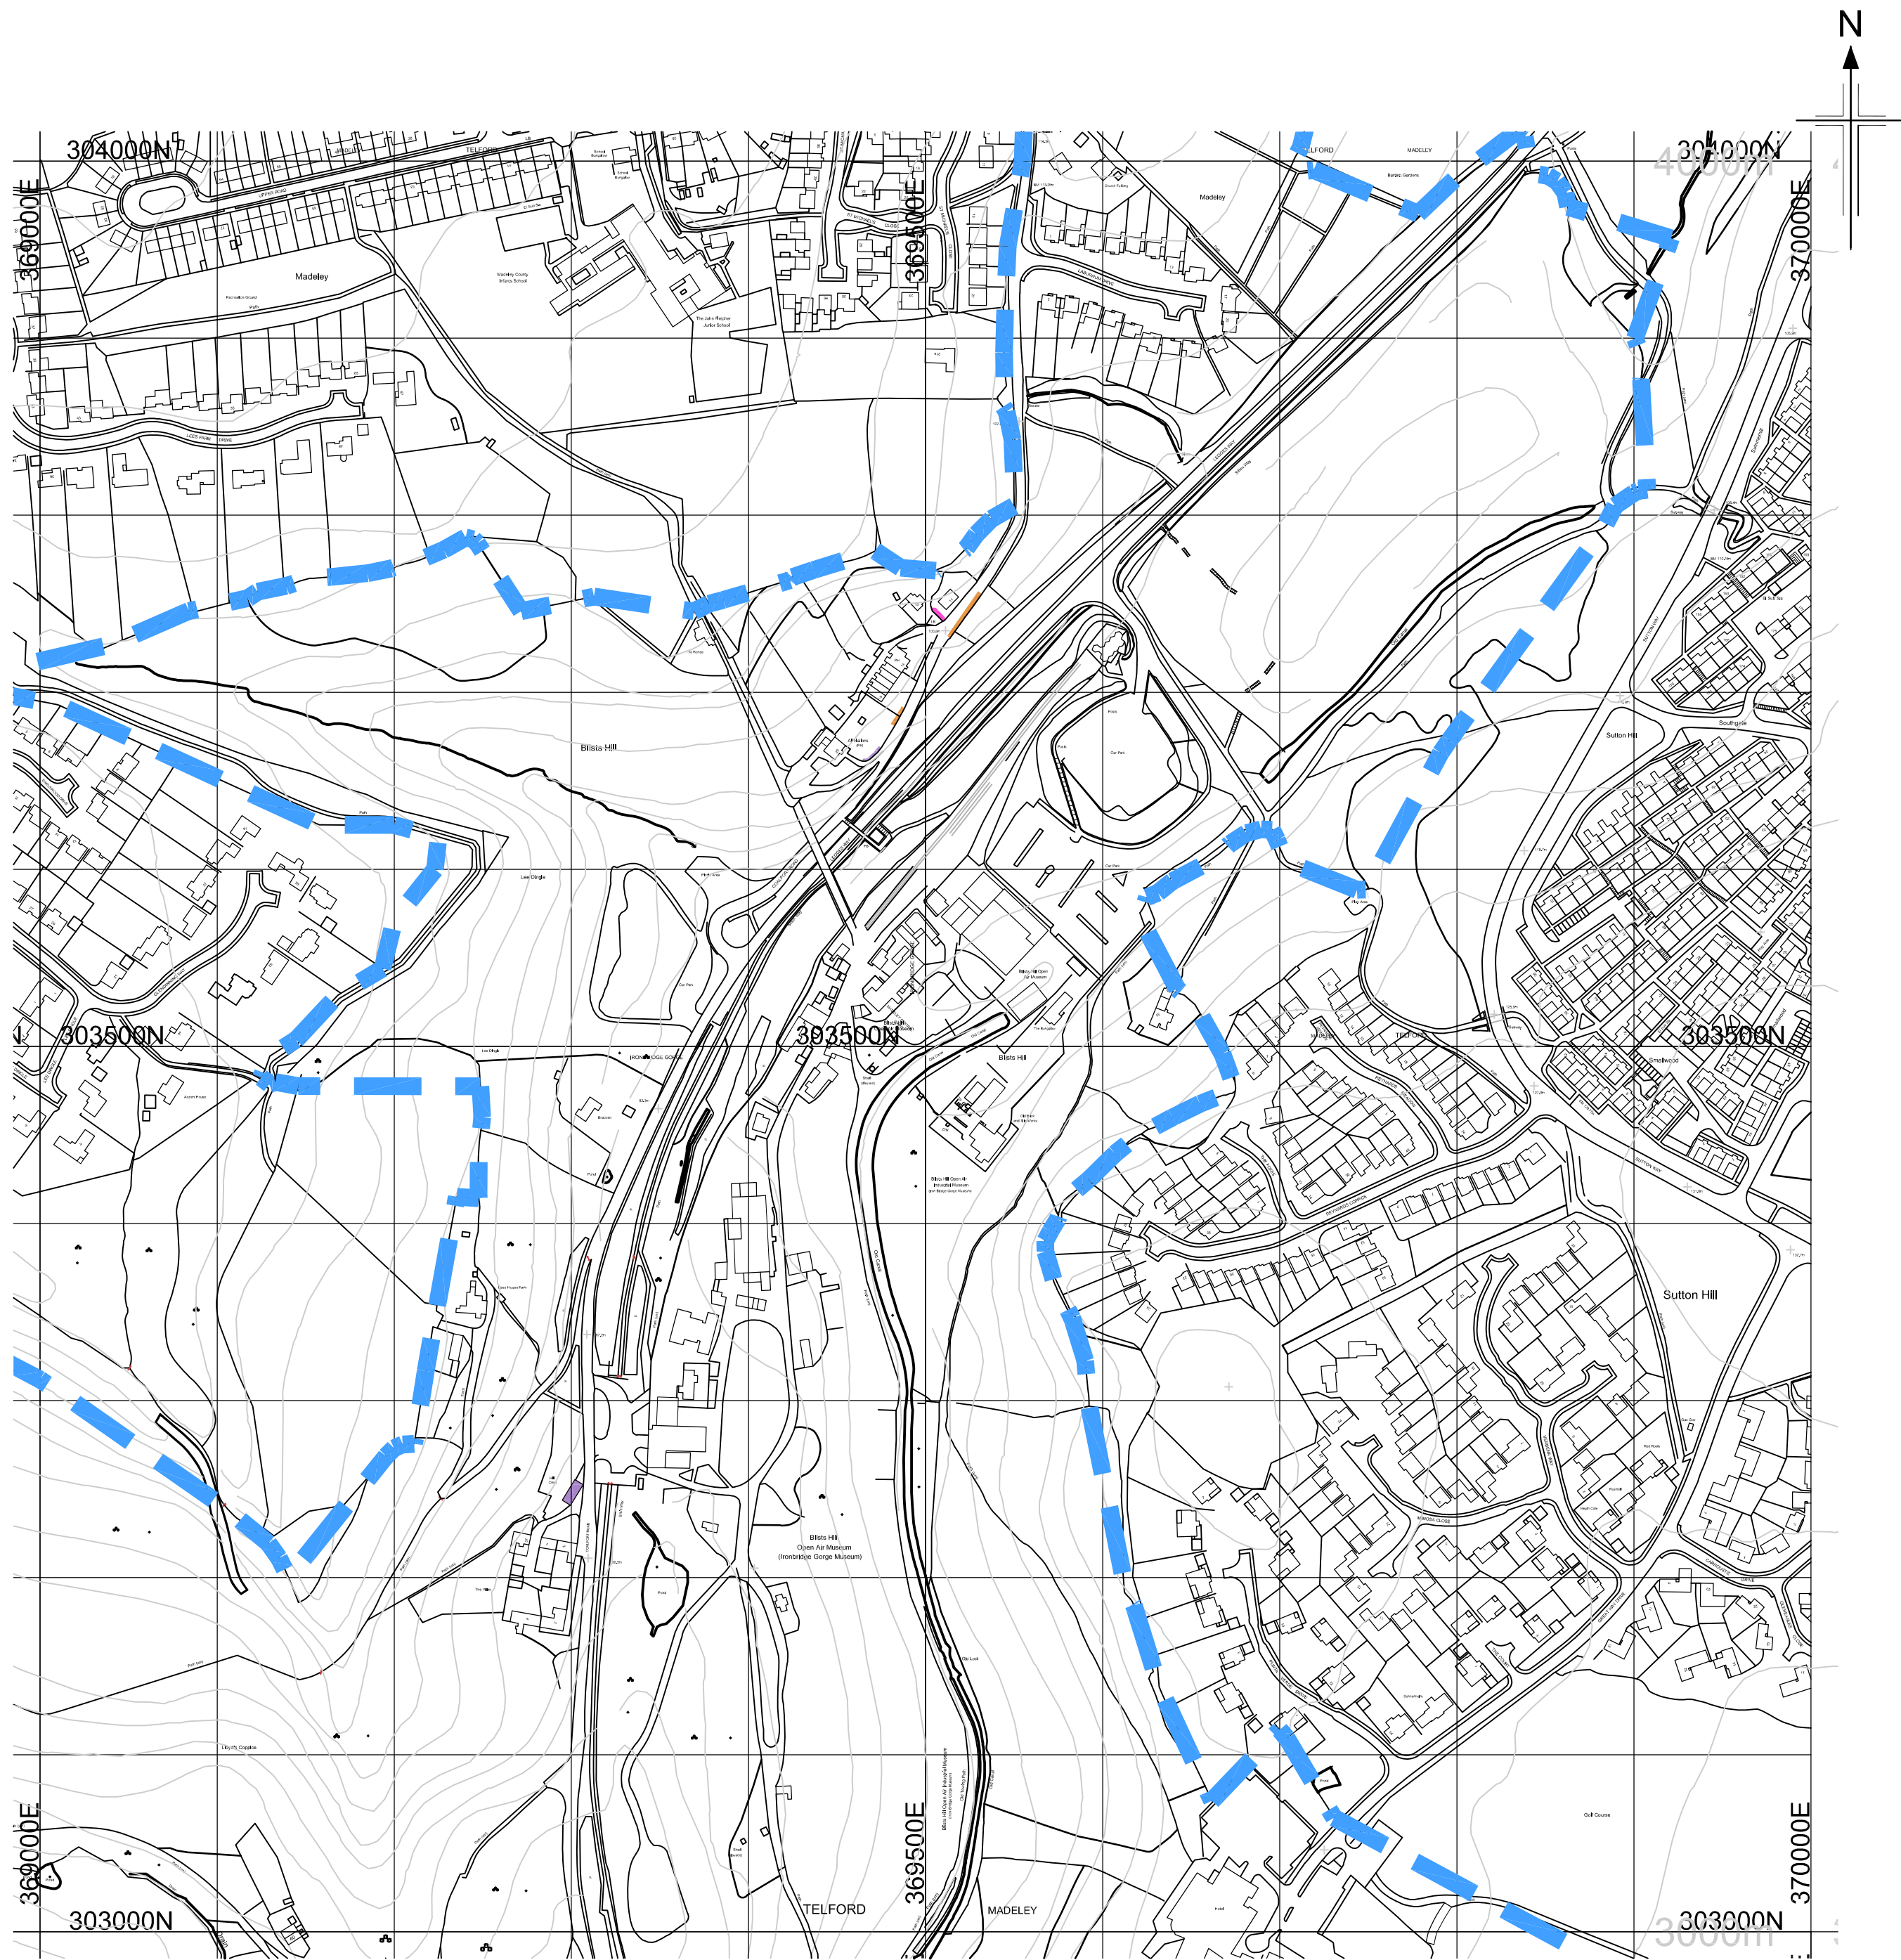

KEY

STRUCTURAL DEFECTS

- SLIGHT EVIDENCE OF MOVEMENT**
 - Negligible tilting T1
 - Multiple slight cracking C2
- MODERATE EVIDENCE OF MOVEMENT**
 - Moderate cracking C3
 - Slight tilting T2
 - Slight vertical displacement S2
 - Slight horizontal displacement D2
 - Moderate tilting in garden walls T3
 - Slight bowing or deformation in walls BW1
- SIGNIFICANT EVIDENCE OF MOVEMENT**
 - Significant cracking C4
 - Moderate tilting T3
 - Moderate vertical displacement S3
 - Moderate horizontal displacement D3
 - Multiple bowed walls BW2
 - Rotation of structure R5
- No access to view structure**

Telford and Wrekin Borough Boundary

World Heritage Site Boundary

A	JUN 09	MINOR AMENDMENTS - CLIENT REQUEST		DJW	DHR	JA
0	DEC 08	REPORT		DJW	DHR	JA
Rev	Rev. Date	Purpose of revision		Drawn	Checked	Approved

JACOBS

Hollinswood House, Stafford Court, Stafford Park 1, Telford, UK, TF3 3DD
Tel: +44(0)1952 236500 Fax: +44(0)1952 236501
www.jacobs.com

Client

Telford & Wrekin

COUNCIL

Project

IRONBRIDGE GORGE
GEOMORPHOLOGICAL MAPPING

Drawing title

STRUCTURAL DEFECTS MAP
STUDY AREA
SJ 6903

Drawing status

REPORT

Scale	1:3000 @ A1	DO NOT SCALE
Jacobs No.	B1100100	
Client no.	-	

Drawing number

1100100/G

Rev
A

This drawing is not to be used in whole or part other than for the intended purpose and project as defined on this drawing. Refer to the contract for full terms and conditions.